








**SITE PLAN FOR THE ASSMANG (PTY) LTD MINING RIGHT APPLICATION OVER PORTION 2 (A PORTION OF PORTION 1), REMAINDER PORTION, REMAINDER PORTION OF PORTION 1 AND PORTION 3 OF THE FARM MAKGANYENE NO 667, TSANTSABANE LOCAL MUNICIPALITY, NORTHERN CAPE - NC 30/5/1/2/2/10255 MR
SHOWING THE FRESHWATER ECOLOGY, HYDROLOGY, AND SOIL FORMS**

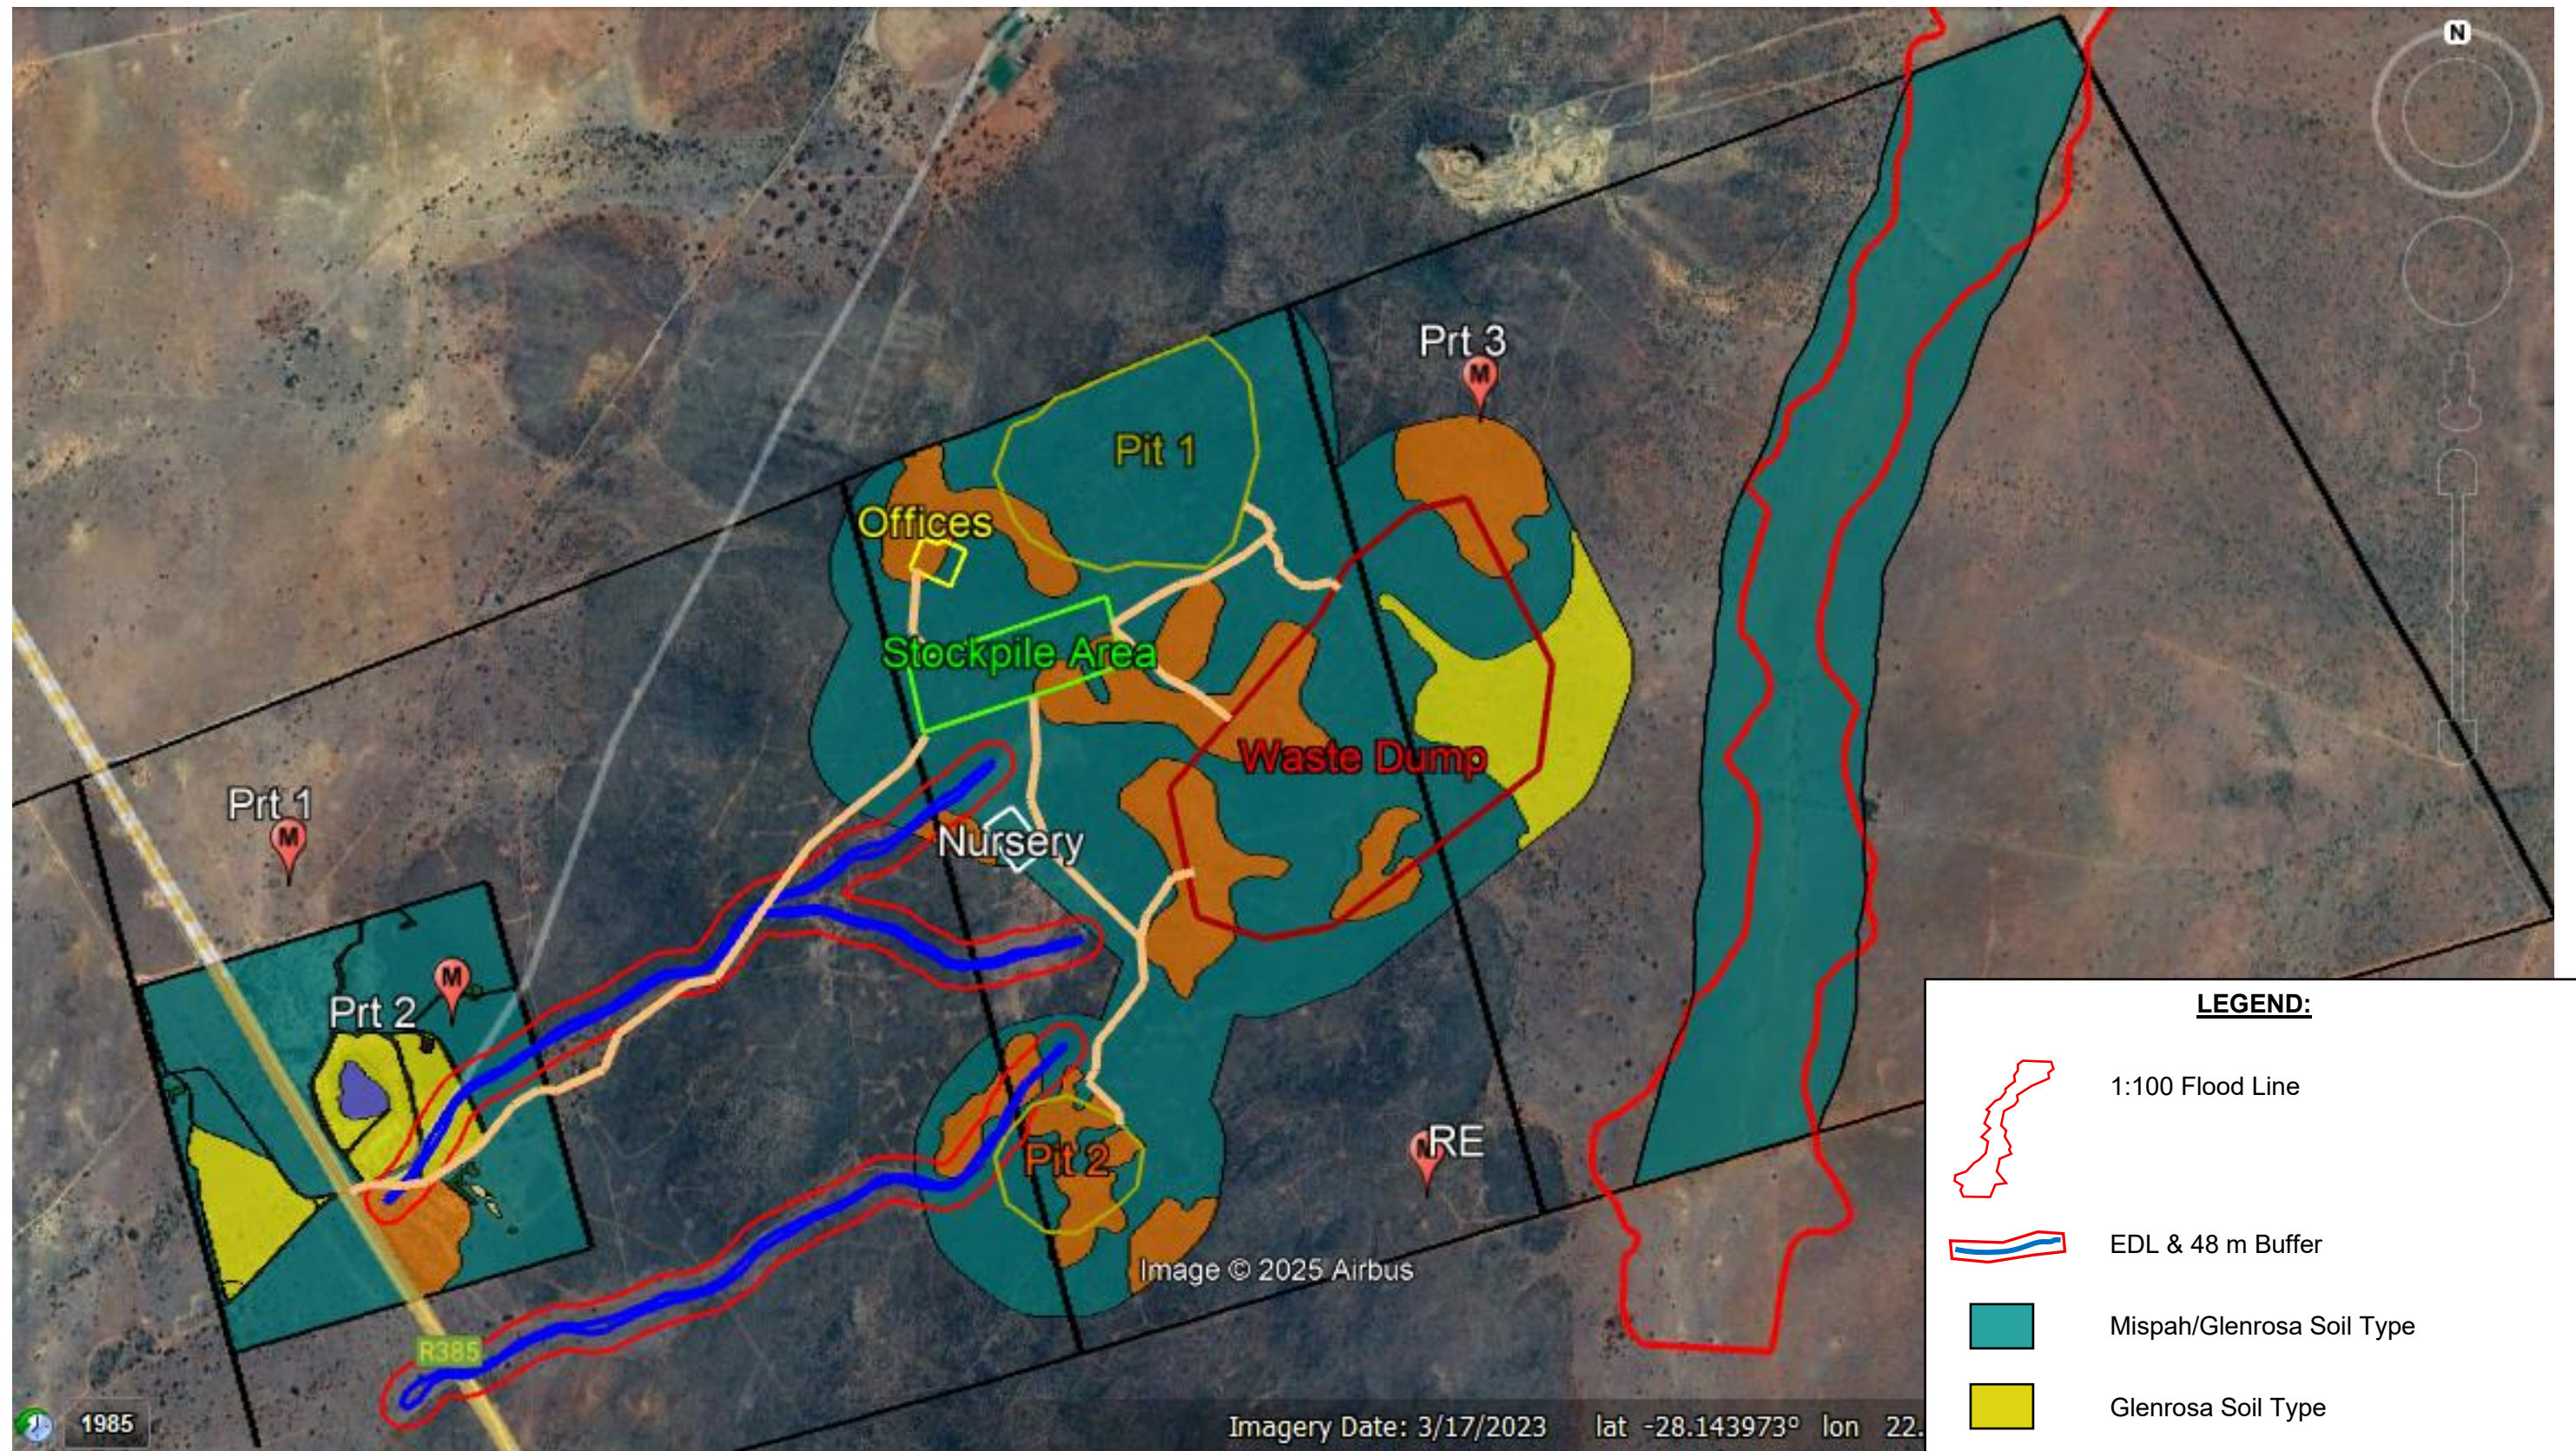

LEGEND:

-  1:100 Flood Line
-  EDL & 48 m Buffer
-  Mispah/Glenrosa Soil Type
-  Glenrosa Soil Type
-  Mispah Soil Type
-  Cullinan Soil Type