


SITE ACTIVITIES MAP



RAUBEX CONSTRUCTION (PTY) LTD STOCKPILE AREA ON THE REMAINING EXTENT OF THE FARM ELANDS SPRUIT NO 5523, ALFRED DUMA MUNICIPAL AREA, KZN. DC 23/0005/2022: KZN/EIA/0001820/2022

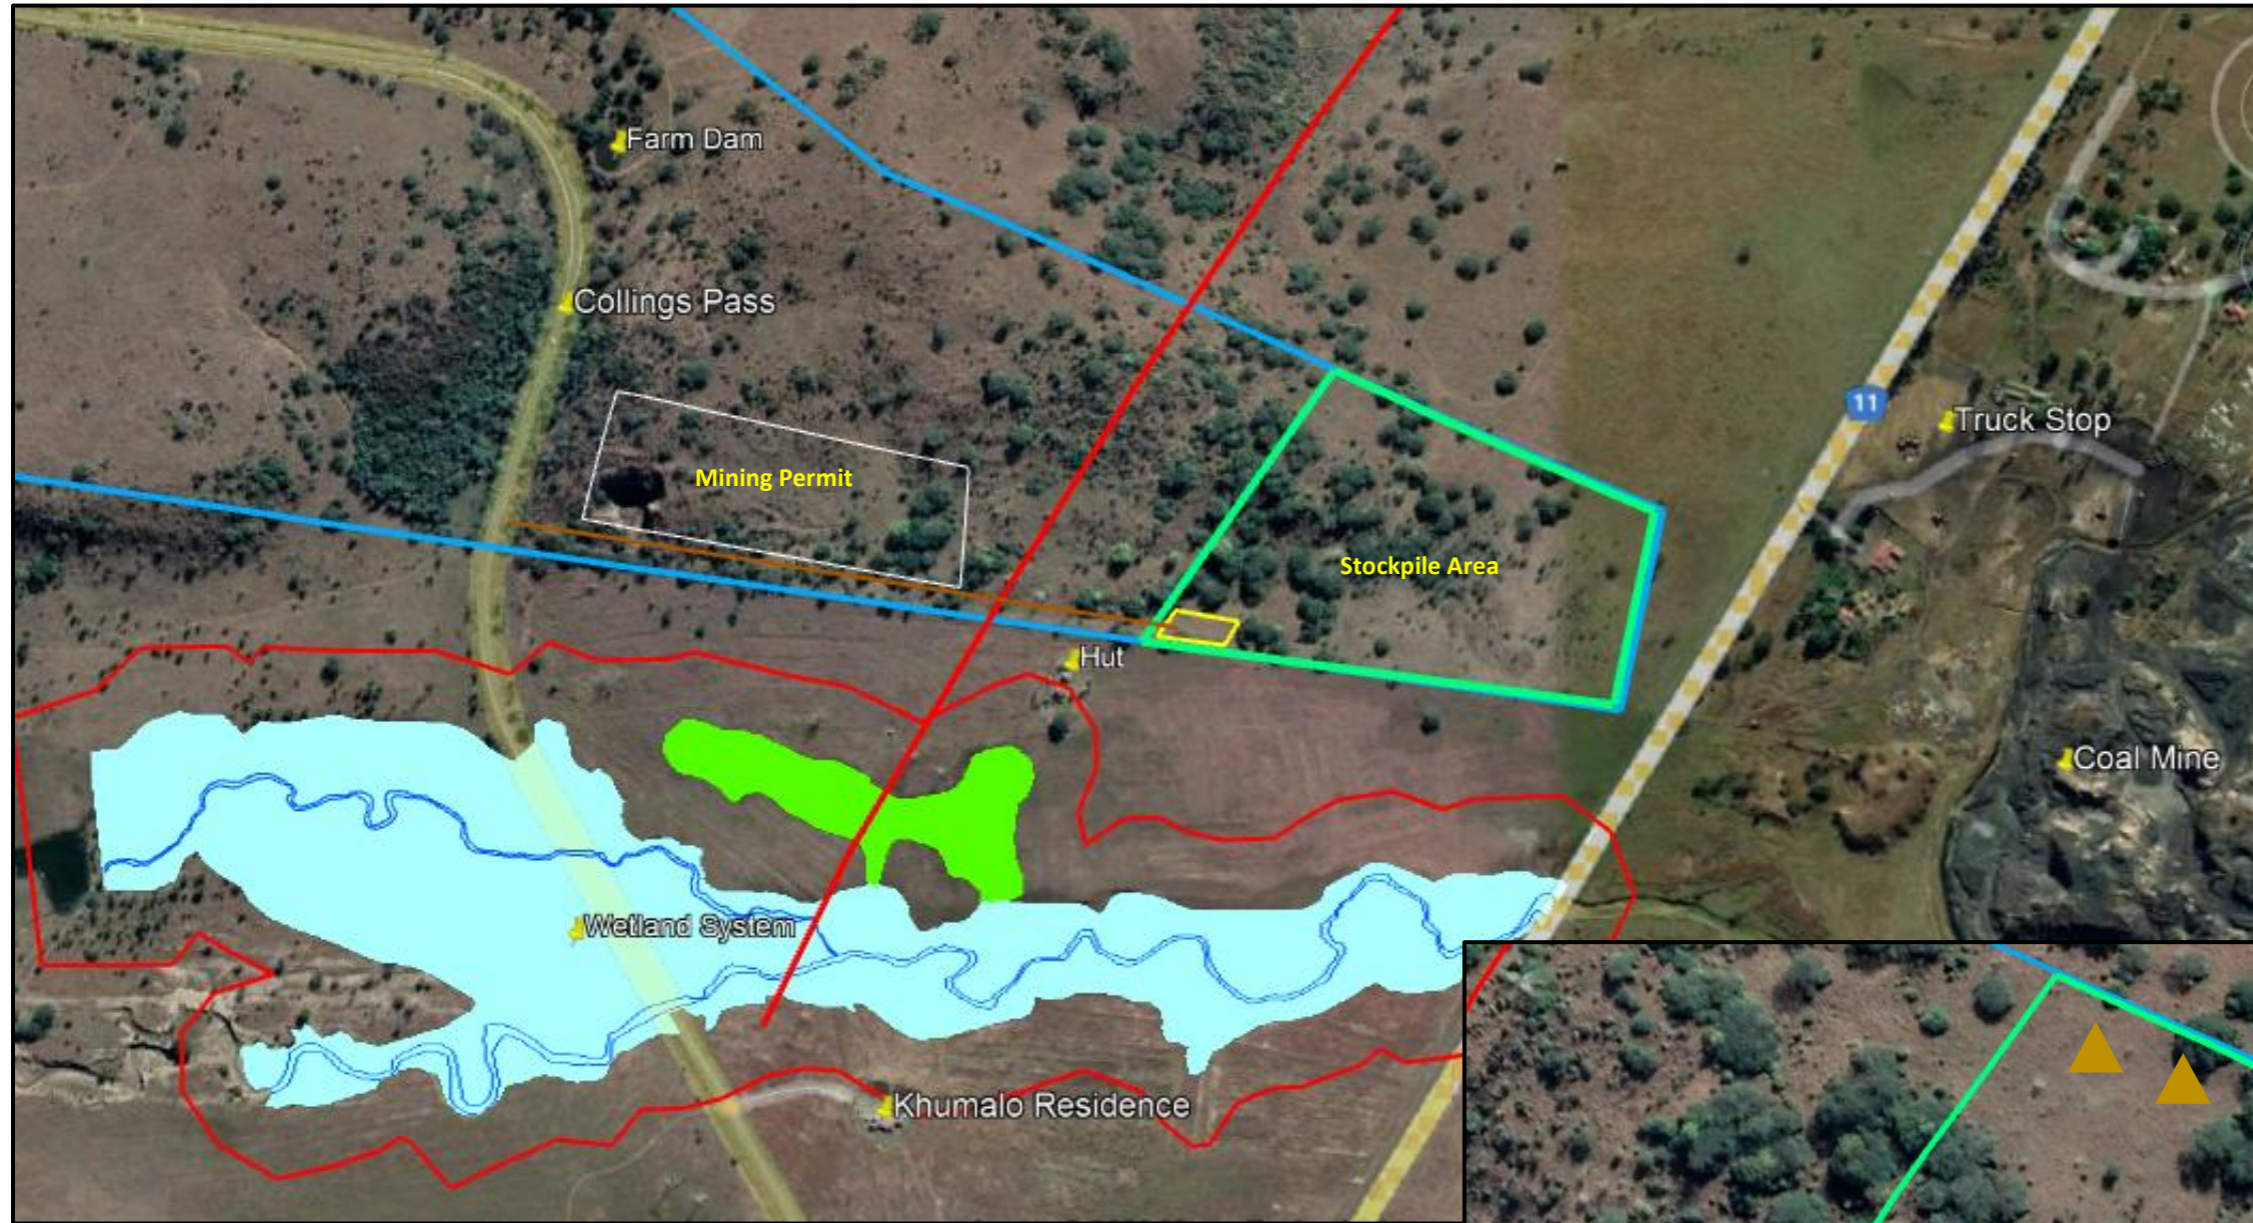

LEGEND:

	70 m Wetland Buffer
	Eskom Power Line
	Access Road
	Crusher Plant
	Truck Transport
	Office, Workshop, Storage Area
	Weigh Bridge
	Ablutions
	Topsoil Heaps
	Product Heaps

Christine Fouche

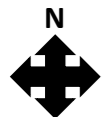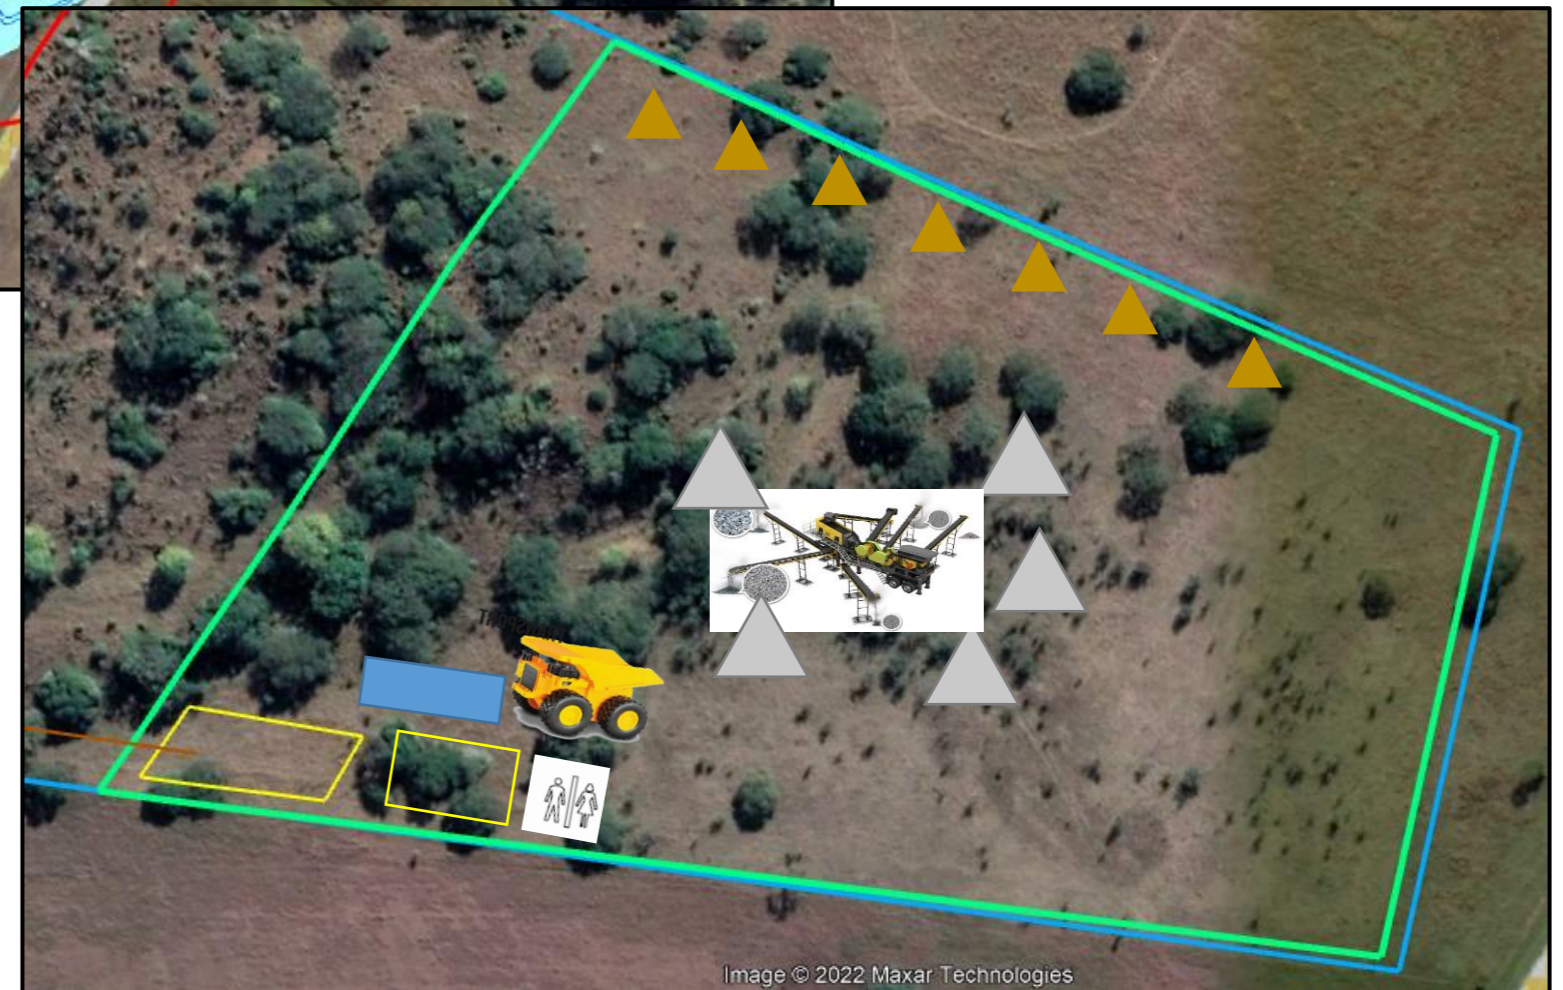

NOT TO SCALE