


REHABILITATION MAP

RAUBEX CONSTRUCTION (PTY) LTD STOCKPILE AREA ON THE REMAINING EXTENT OF THE FARM ELANDS SPRUIT NO 5523, ALFRED DUMA MUNICIPAL AREA, KZN. DC 23/0005/2022: KZN/EIA/0001820/2022

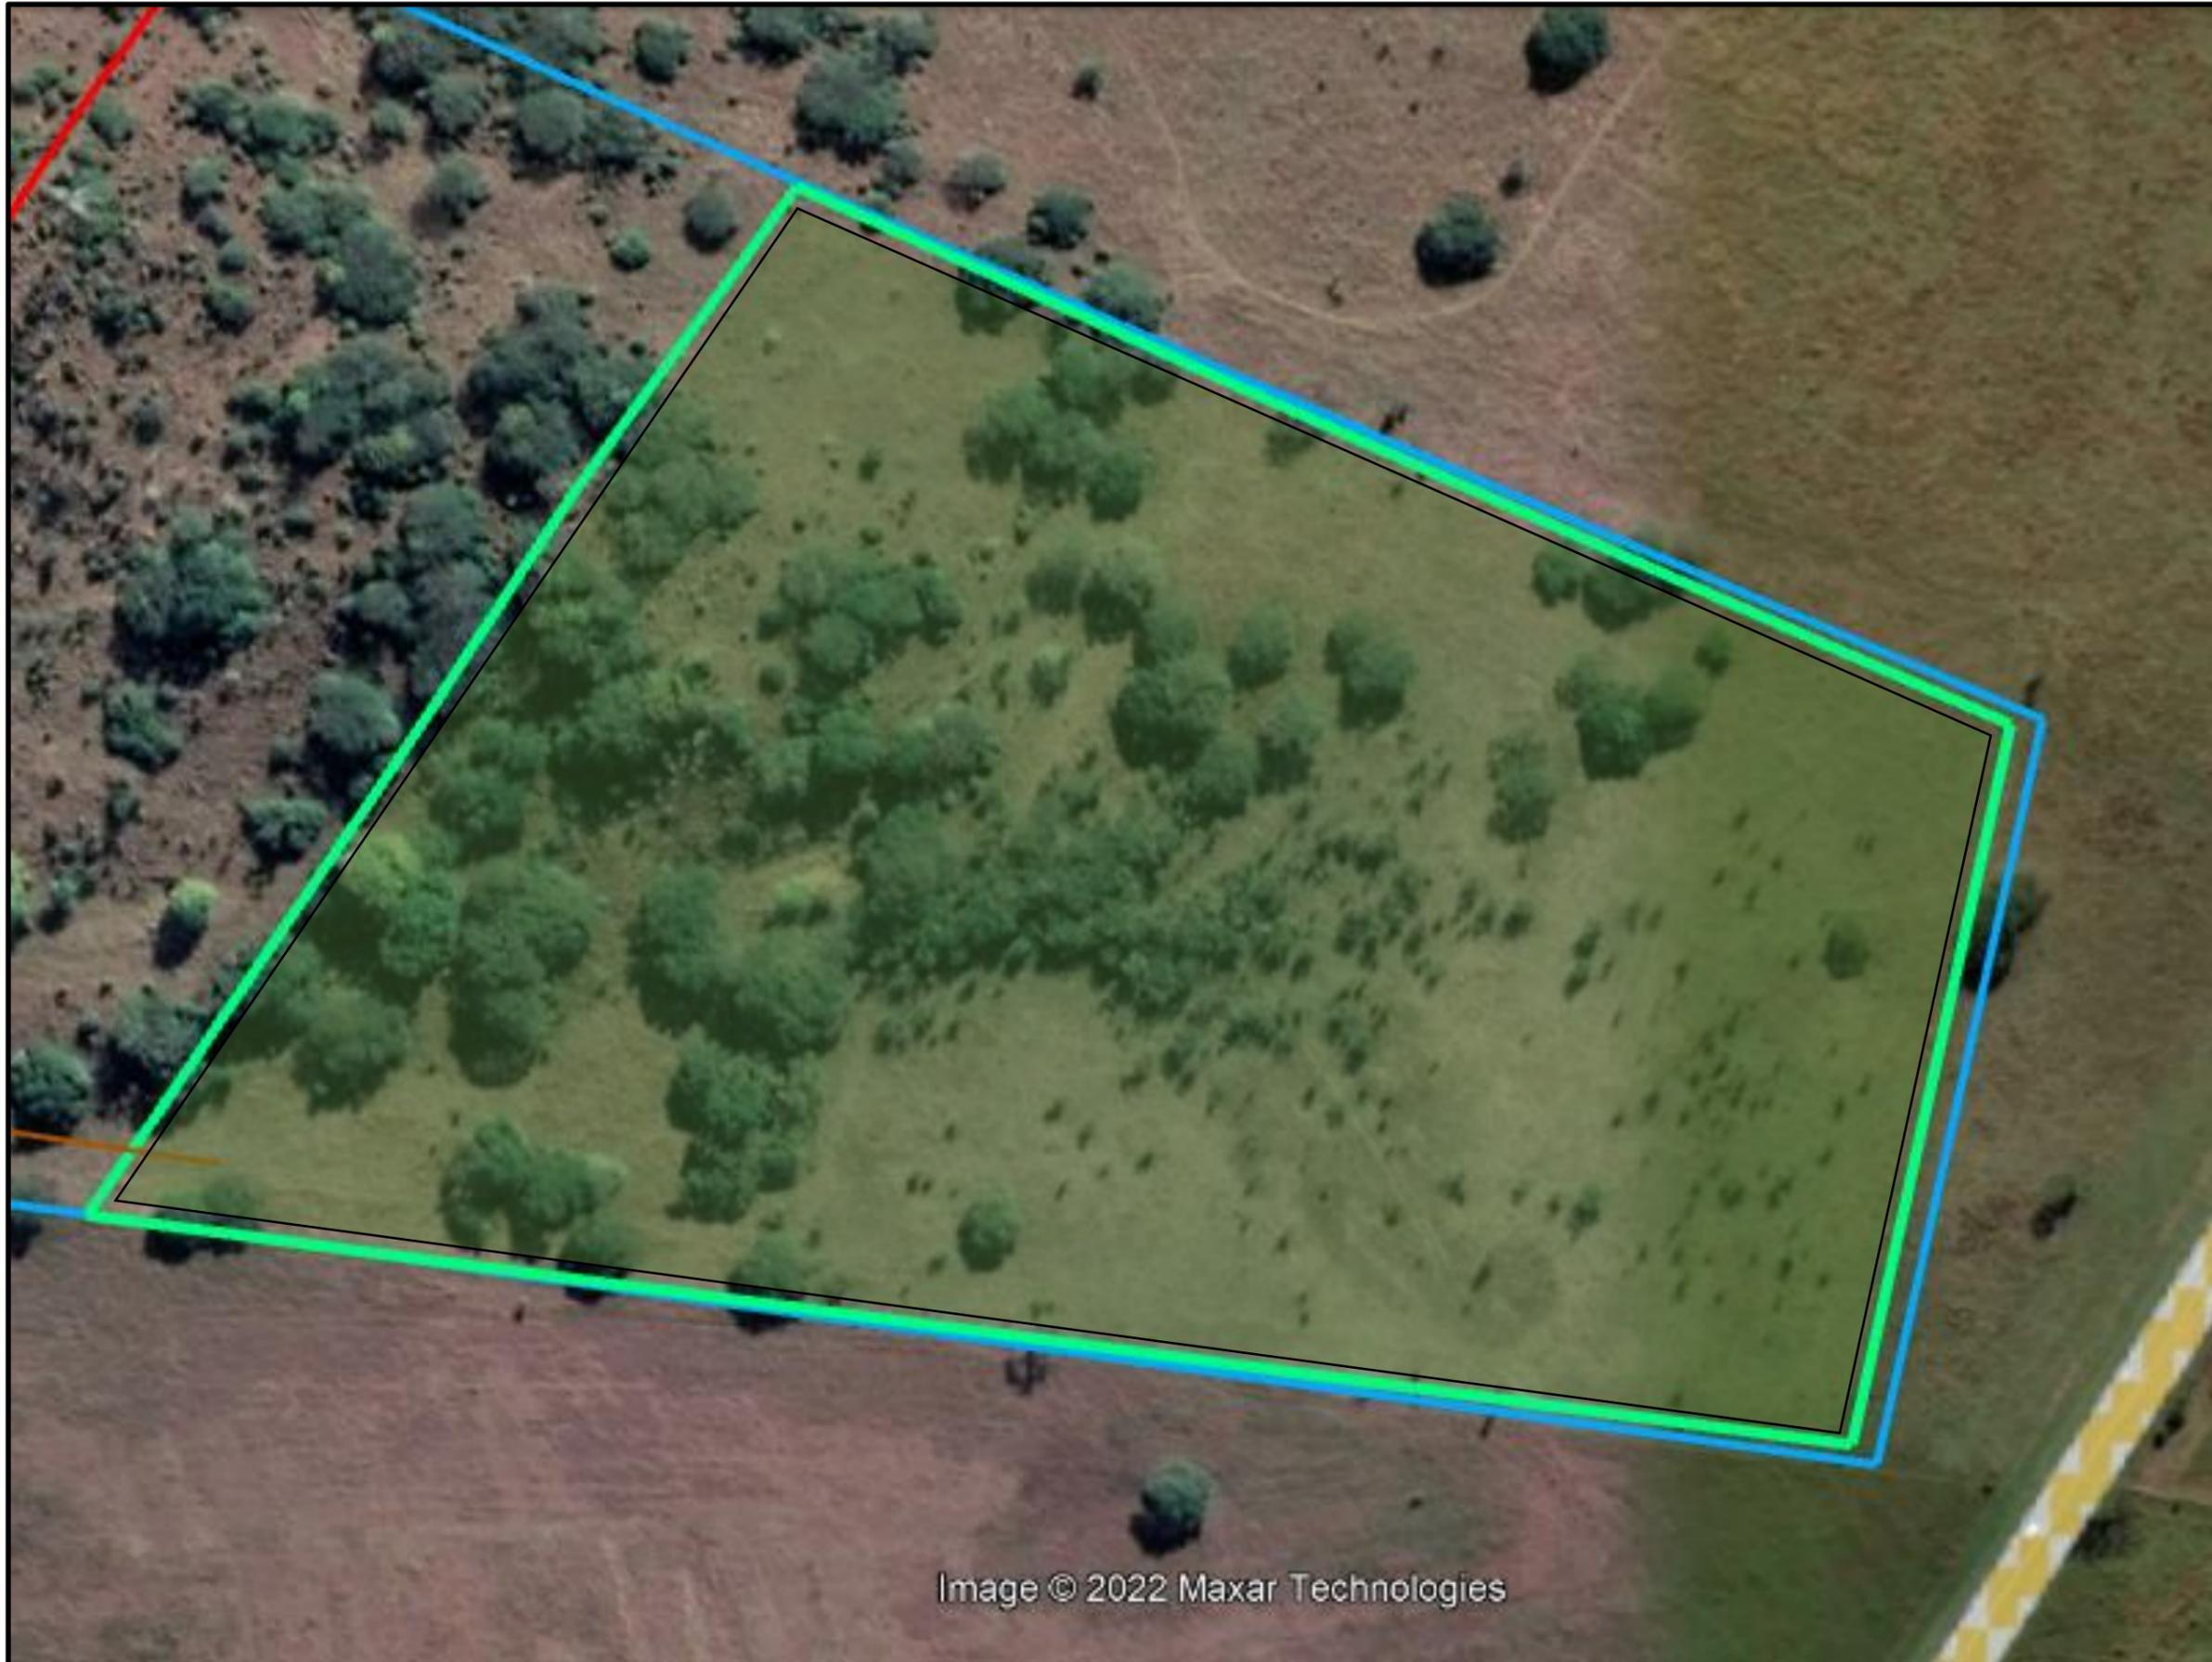

LEGEND:

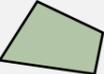
-  Eskom Power Line
-  Access Road to be retained by landowner
-  Topsoil to be returned over the stockpile footprint and the area vegetated.
- All infrastructure, equipment, and product stockpiles to be removed upon closure.

Image © 2022 Maxar Technologies



Christine Fouche