




**SITE ACTIVITIES / LAYOUT MAP**

RAUBEX CONSTRUCTION (PTY) LTD STOCKPILE AREA ON THE REMAINING EXTENT OF THE FARM ELANDS SPRUIT NO 5523, ALFRED DUMA MUNICIPAL AREA, KZN. DC 23/0005/2022: KZN/EIA/0001820/2022

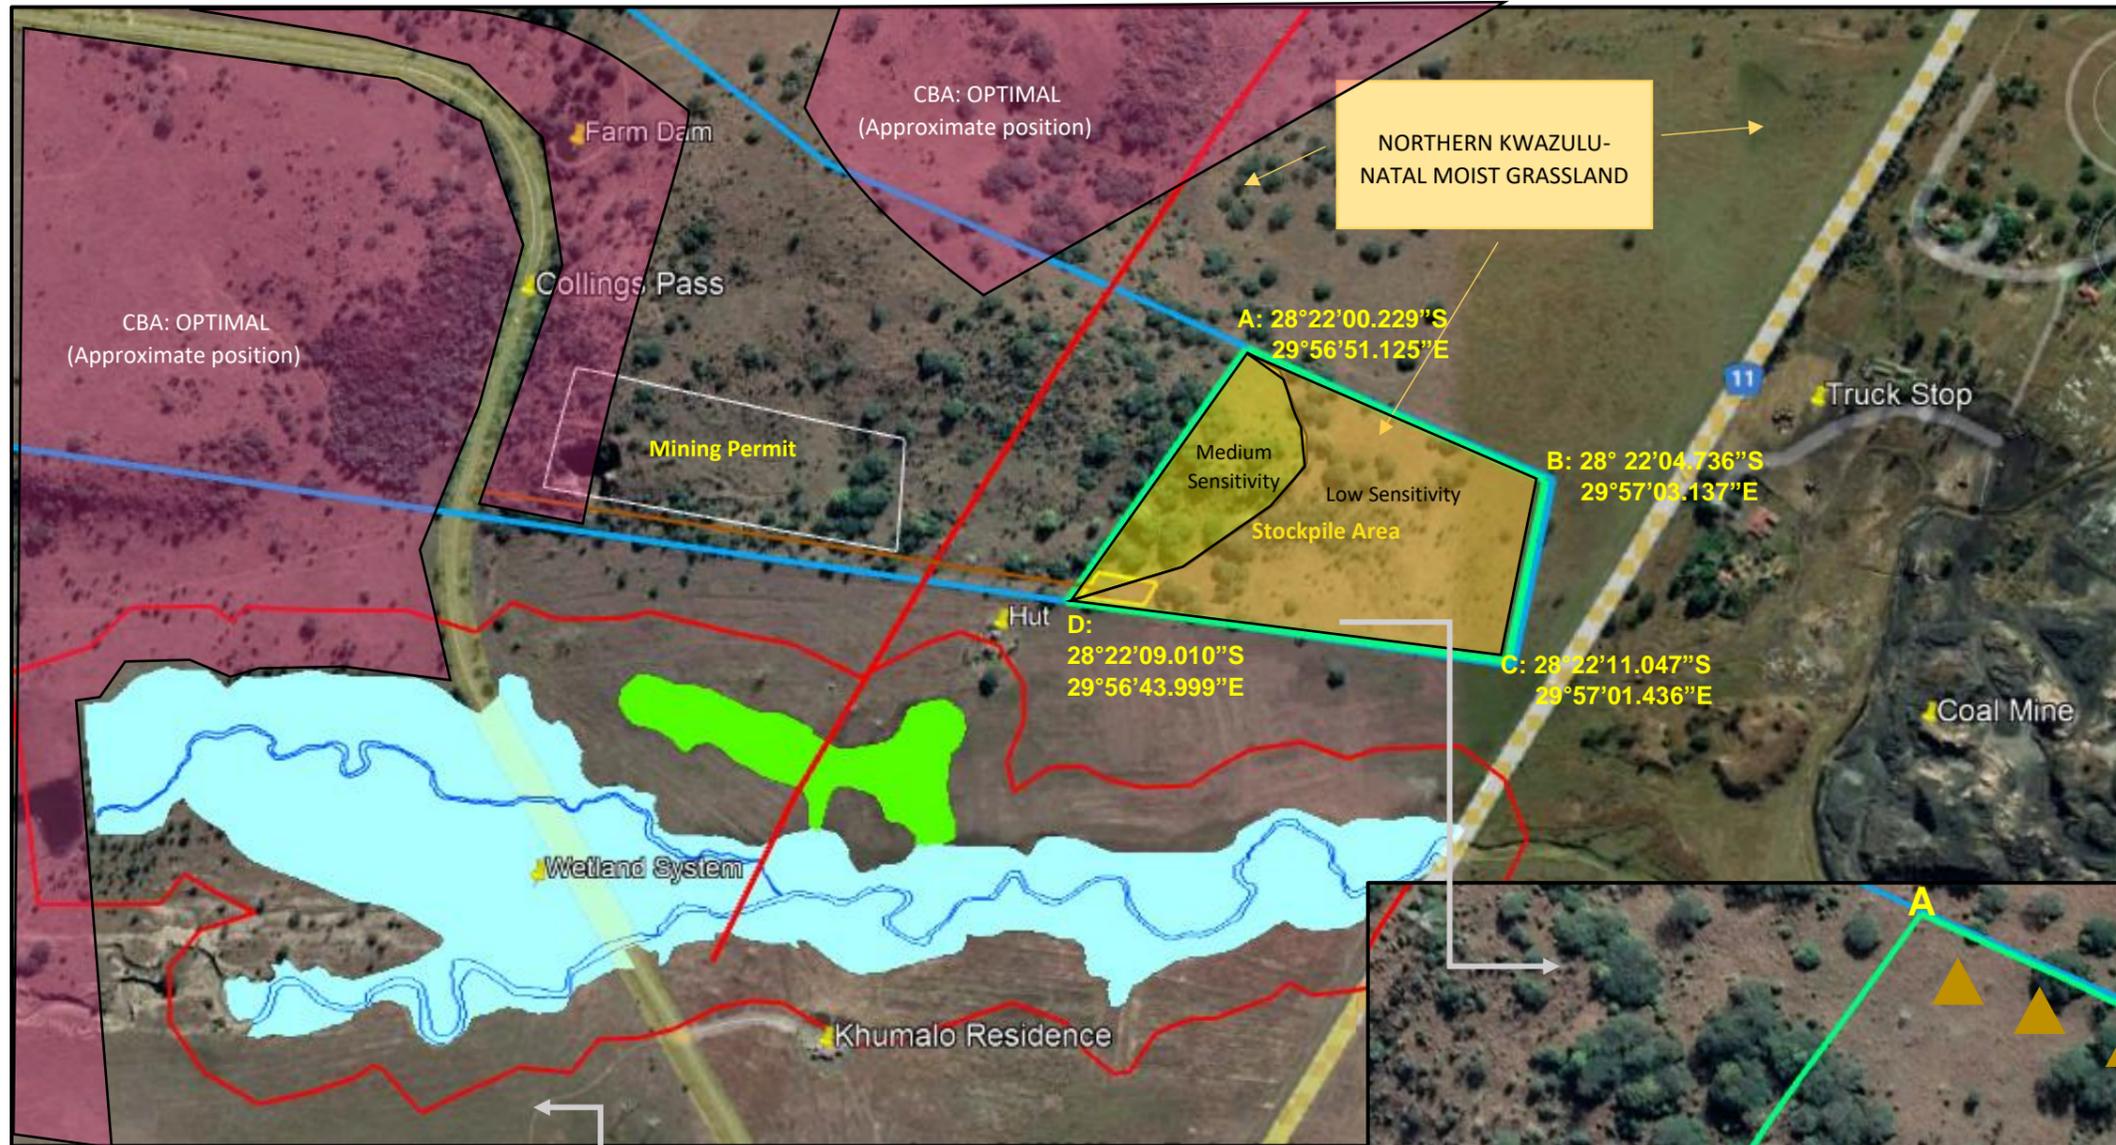

**LEGEND:**

	70 m Wetland Buffer
	Valley Bottom Wetland
	Hillslope Seepage
	Wetland Channels
	Eskom Power Line
	Access Road
	Crusher Plant
	Truck Transport
	Office, Workshop, Storage Area
	Weigh Bridge
	Ablutions
	Topsoil Heaps
	Product Heaps
	Proposed Stockpile Area (A-D)

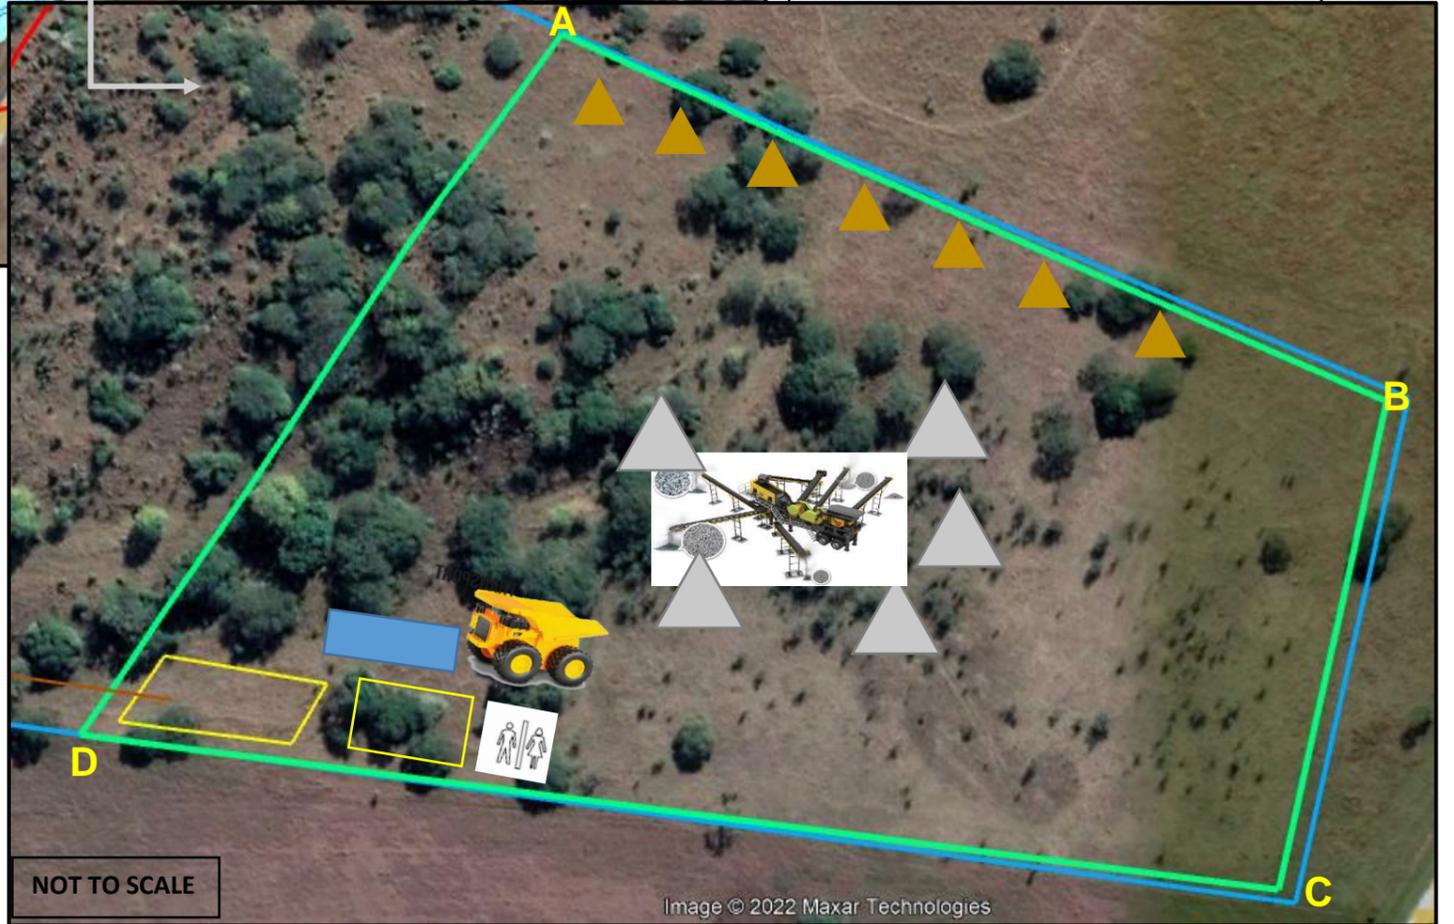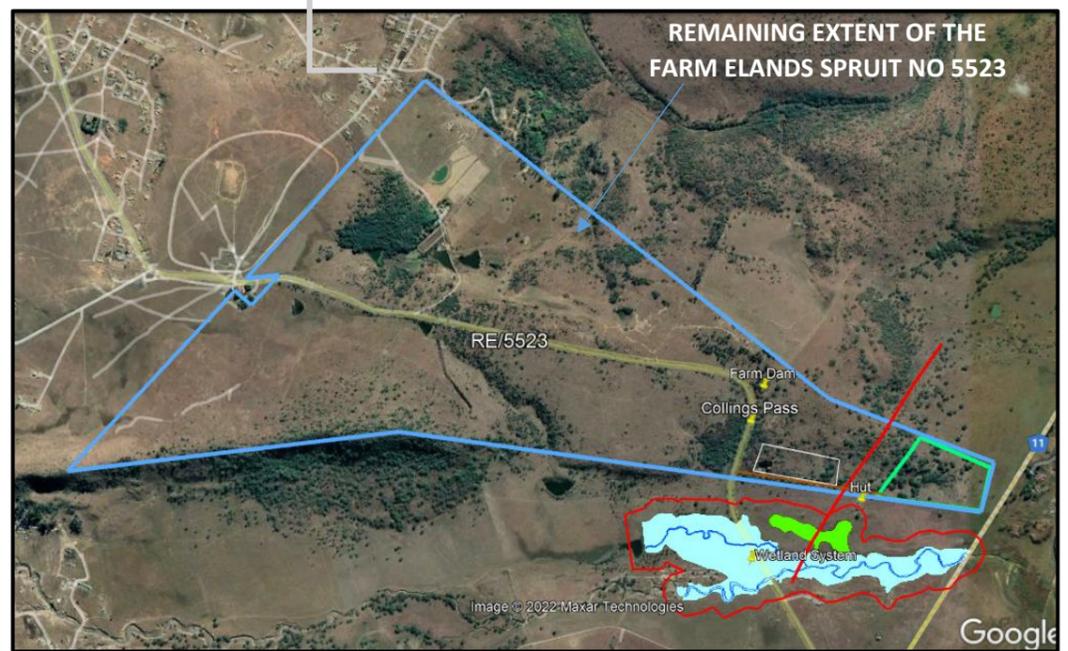

NOT TO SCALE

Image © 2022 Maxar Technologies