

THE REGISTERED DESCRIPTION OF THE LAND TO WHICH THE APPLICATION RELATES SPECIFYING THE FARM NAME AND FARM PORTION

Surveyor General Code	Farm Name	Farm Number	Farm Portion	District	Province
F0250000000040700000	WOODLANDS	407	0/RE/407	Fezile Dabi	Free State
F0250000000040700001	WOODLANDS	407	1/RE/407	Fezile Dabi	Free State
F0250000000040700003	WOODLANDS	407	3/407	Fezile Dabi	Free State

Plan 2(2)
Pure Source Mine Project
 In the district of Fezile Dabi
 Project Extent: 858.5825Ha
 After 1:50 000 Topo Sheet
 2627 DA & DC
 WGS84/Hartebeeshoek

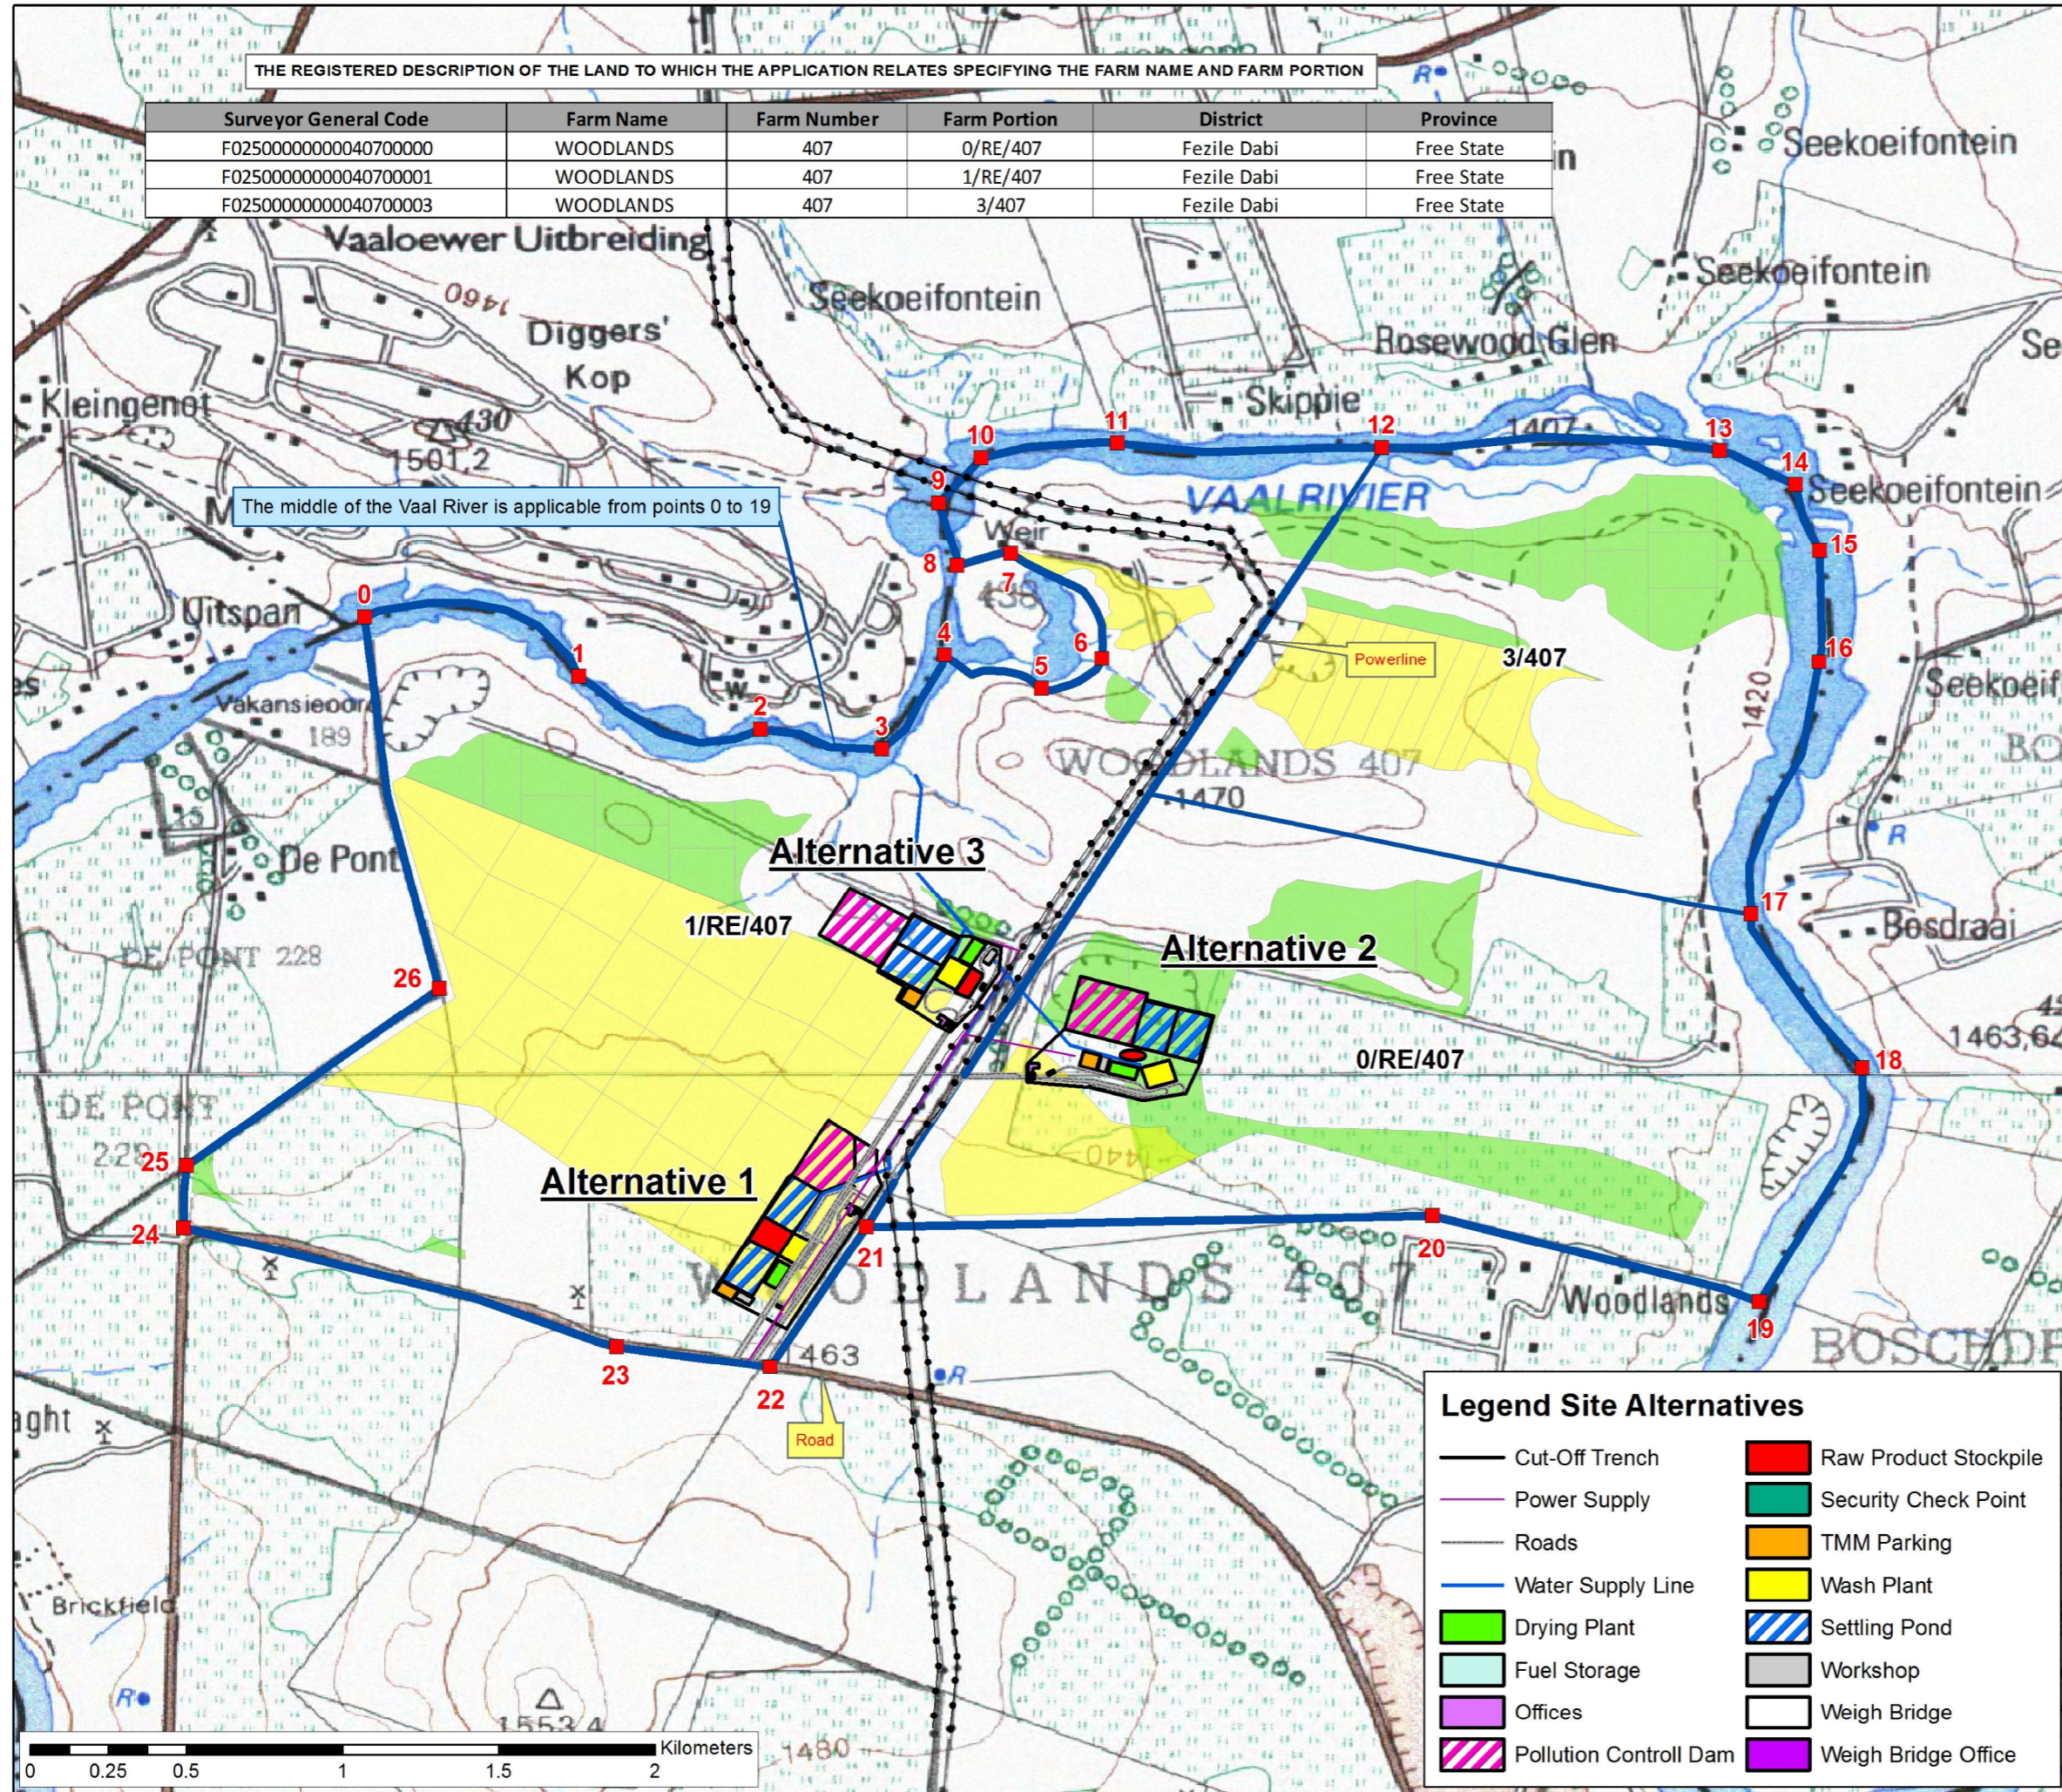
■ Application Area
—●— Powerlines
 Application Outline
 Farm Portions
 Aggregate Resource
 Sand Resource

Servitudes according to the Title Deeds and SG Diagrams

WGS84 COORDINATES

Points	X	Y
0	27.59245	-26.737431
1	27.59861	-26.739145
2	27.603828	-26.740661
3	27.607333	-26.741231
4	27.609124	-26.73852
5	27.611927	-26.739487
6	27.613653	-26.738627
7	27.611041	-26.735613
8	27.609488	-26.735946
9	27.608964	-26.734147
10	27.610187	-26.73285
11	27.614112	-26.732428
12	27.621722	-26.732555
13	27.631442	-26.732649
14	27.633619	-26.733622
15	27.634319	-26.735518
16	27.634298	-26.738725
17	27.632335	-26.745997
18	27.635551	-26.750432
19	27.632578	-26.757133
20	27.623184	-26.754639
21	27.606884	-26.754978
22	27.604101	-26.75901
23	27.59969	-26.758428
24	27.587227	-26.755007
25	27.587319	-26.753242
26	27.594591	-26.748131

Prepared by:
 Applicant's Signature _____
 Date _____

Legend Site Alternatives

Cut-Off Trench	Raw Product Stockpile
Power Supply	Security Check Point
Roads	TMM Parking
Water Supply Line	Wash Plant
Drying Plant	Settling Pond
Fuel Storage	Workshop
Offices	Weigh Bridge
Pollution Control Dam	Weigh Bridge Office

