



**DRYING PLANT DIAGRAM**  
PROVIDED BY FAURE CONSULTANTS

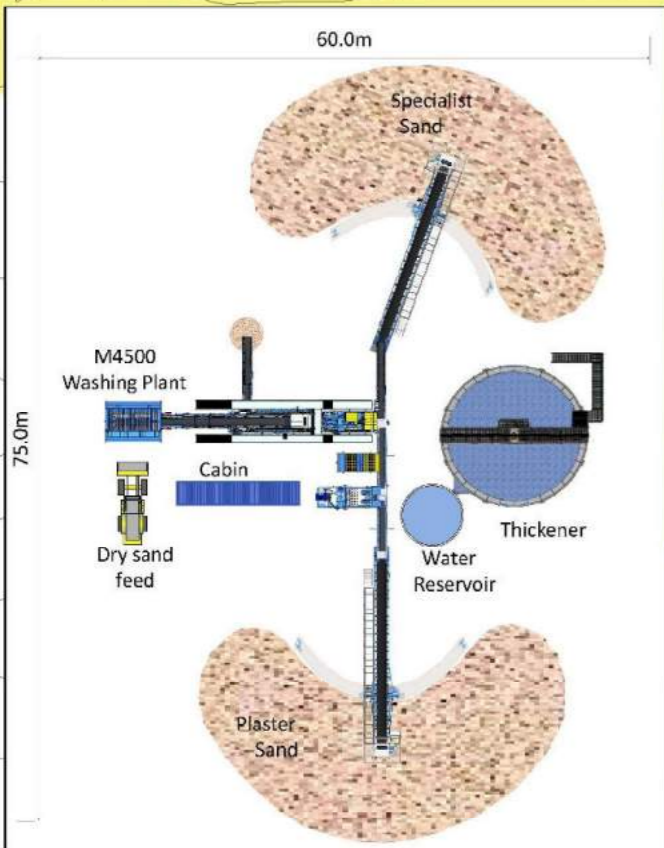

**WASH PLANT DIAGRAM**  
PROVIDED BY CDE GLOBAL

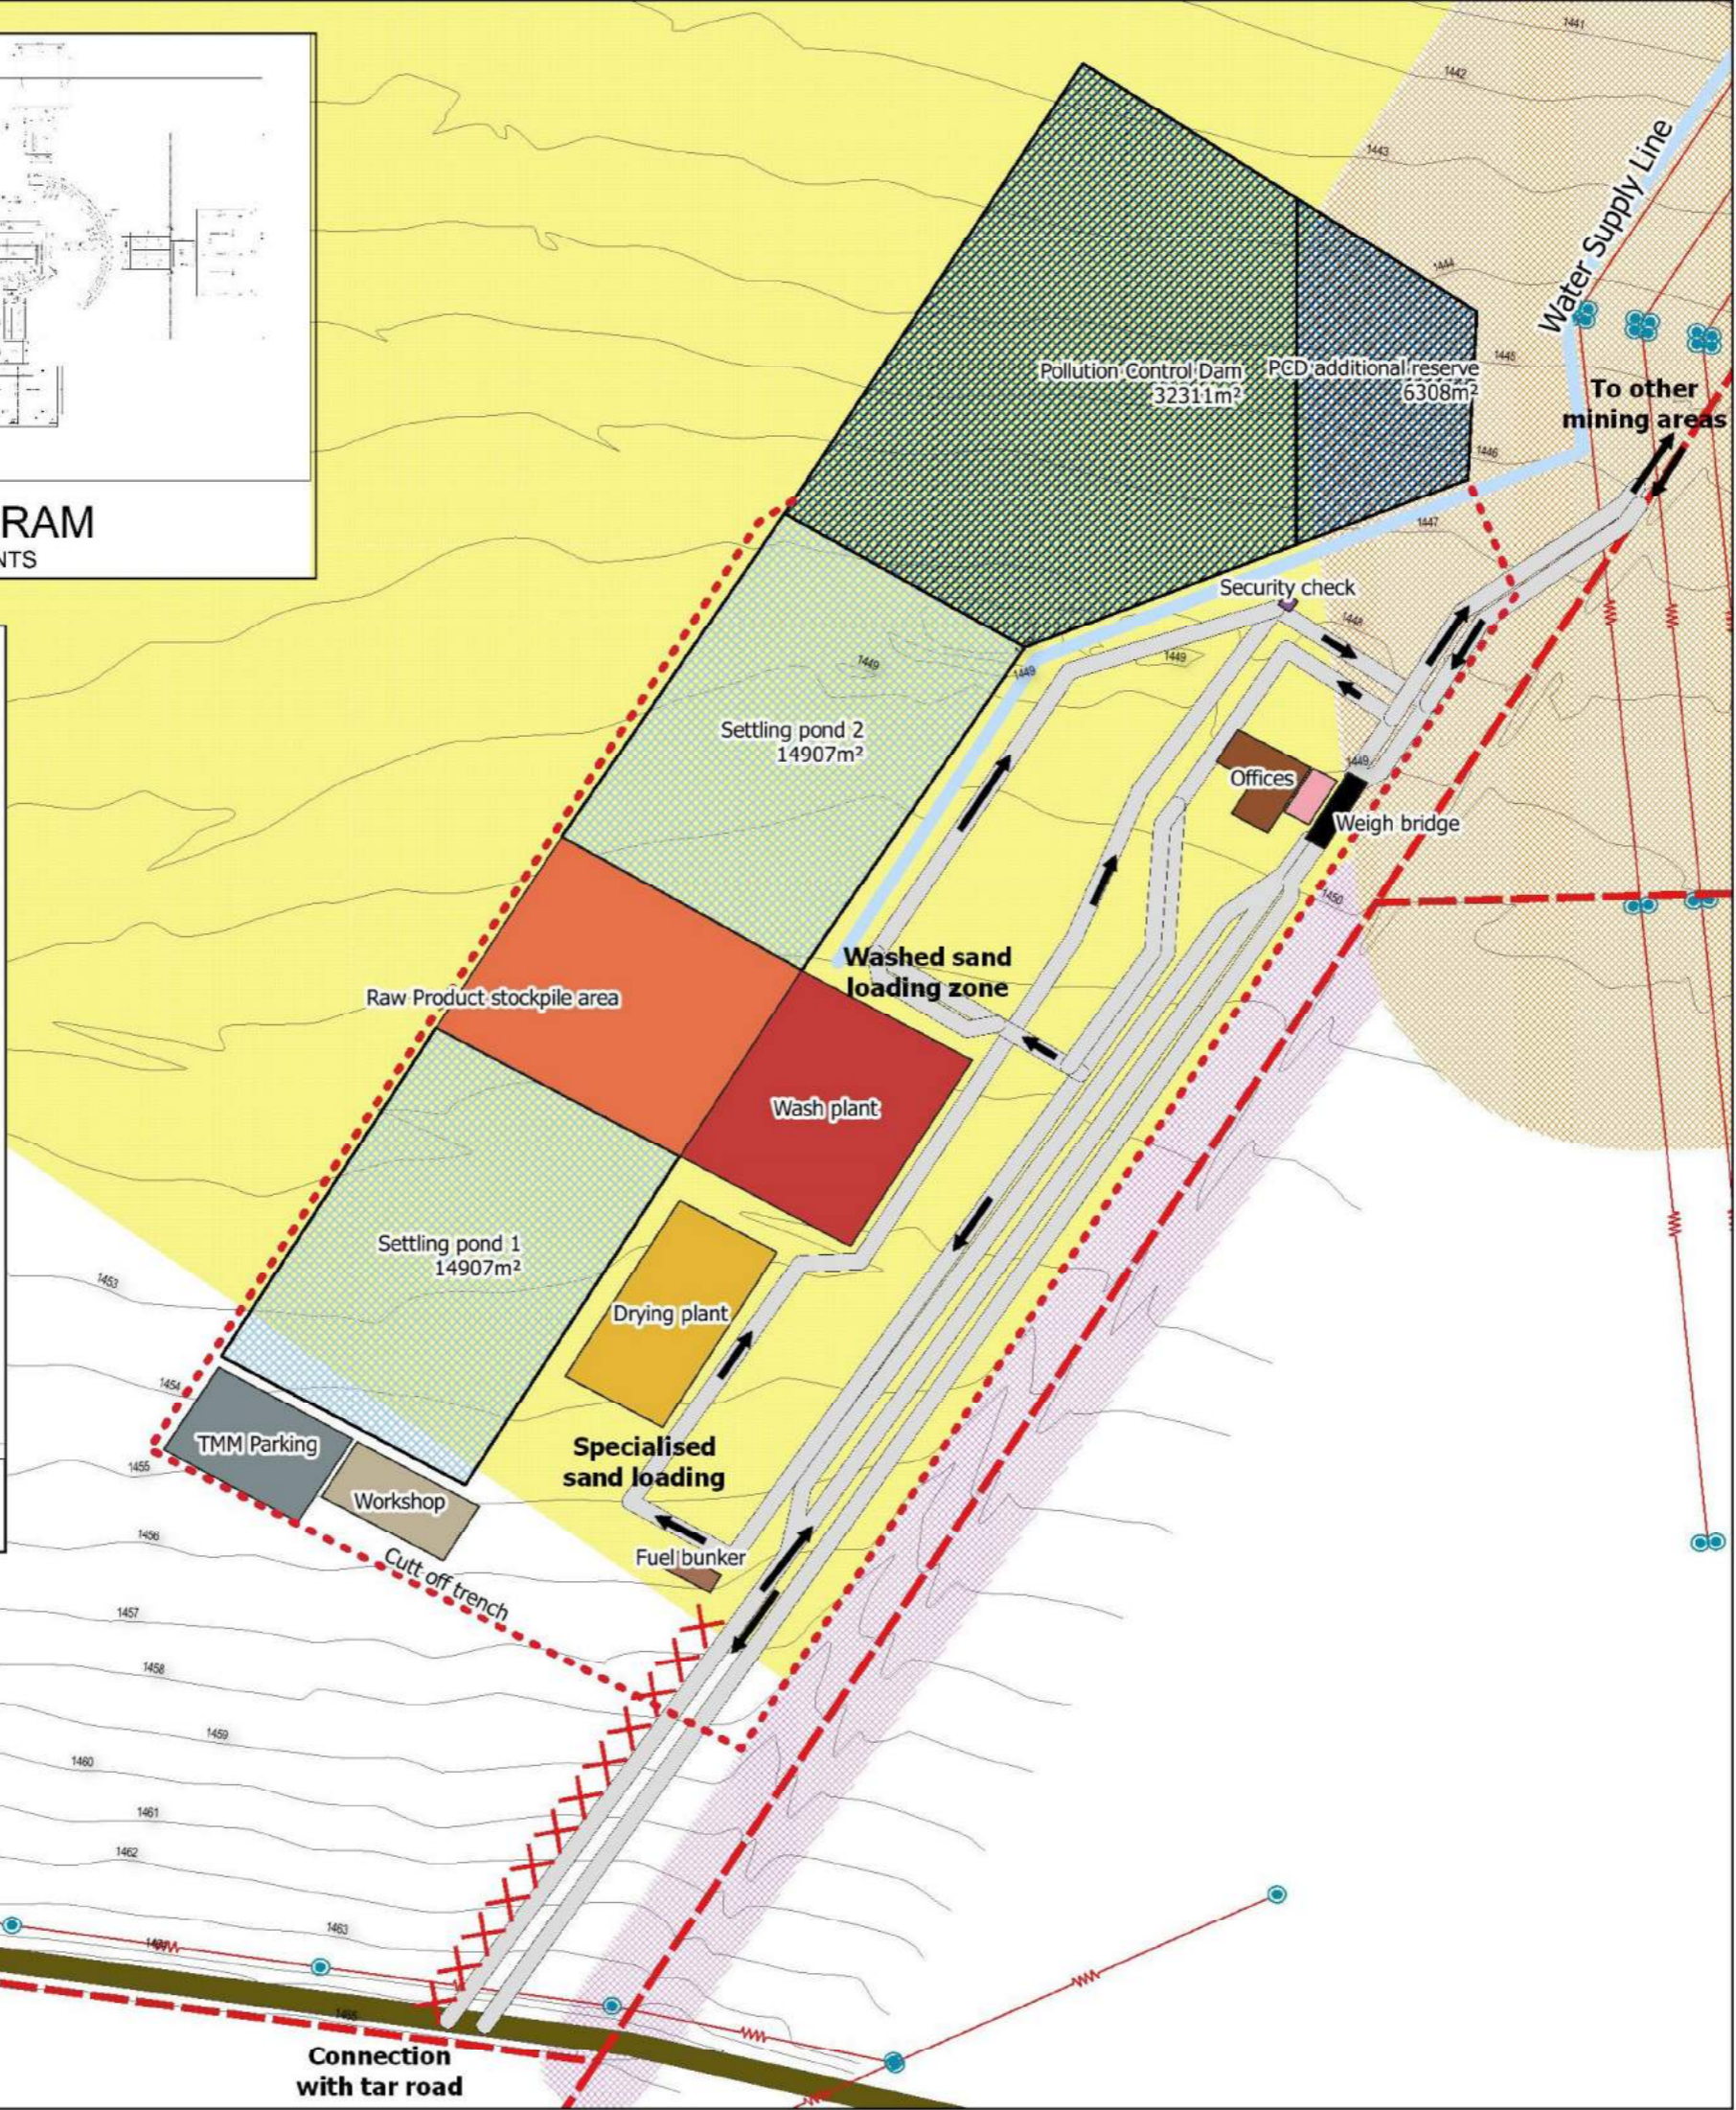

- Legend**
- Goosebay Canyon Farm
  - Tar road
  - Goosebay cadastral info
  - Buffer zones
    - 100m power line buffer
    - 20m property boundary buffer
  - Mining infrastructure
    - Roads
    - 2.5MVA Power supply
    - Cut off trench
    - Trackless Mobile Machine parking
    - Pollution Control Dam
    - Fuel bunker
    - Main Offices
    - Main Water supply line
    - Weigh bridge office
    - Security check point
    - Workshop
    - Weigh bridge
    - Raw product stockpile
    - Drying plant
    - Wash plant
    - Settling ponds
    - Estimated sand deposit

CLIENT: **PURE SOURCE MINE**

DRAWING TITLE:  
Site 1 - Processing plant (Draft)  
DESCRIPTION:  
Conceptual Layout of the processing plant


DATE: 2018-09-21    SCALE A3: 1:2 000



DRAWING NO: 1 of 4    DRAWING VERSION: 4

DRAWING PREPARED BY:  
MR. MADER VAN DEN BERG  
ML(PROF) IN LANDSCAPE  
ARCHITECTURE

CONTACT DETAILS:  
P.O.BOX 14956  
ZUURFONTEIN  
1912

TEL: +0776 169 1435  
FAX: 086 520 4677  
EMAIL: mader@skets.co.za

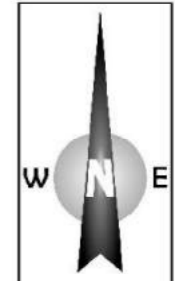

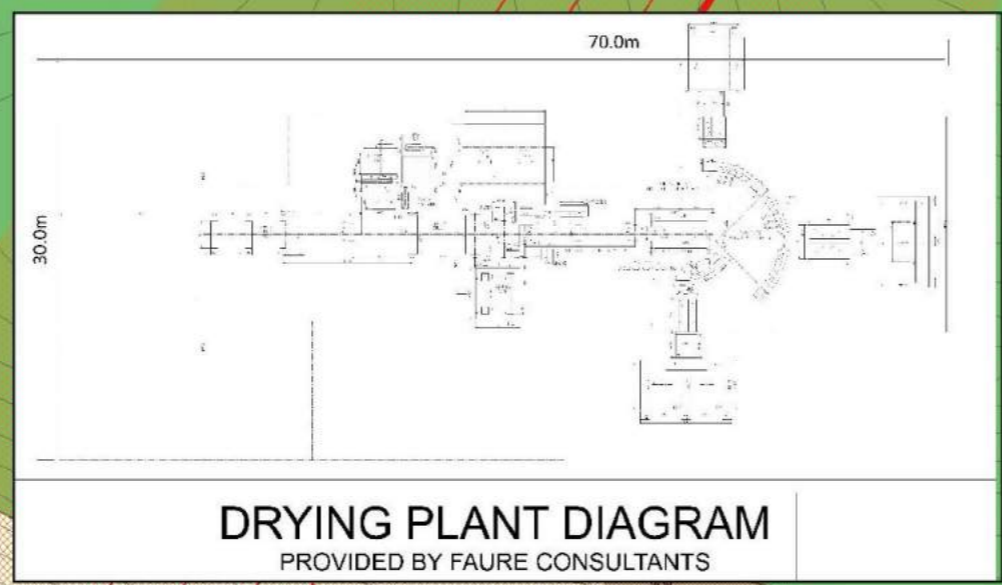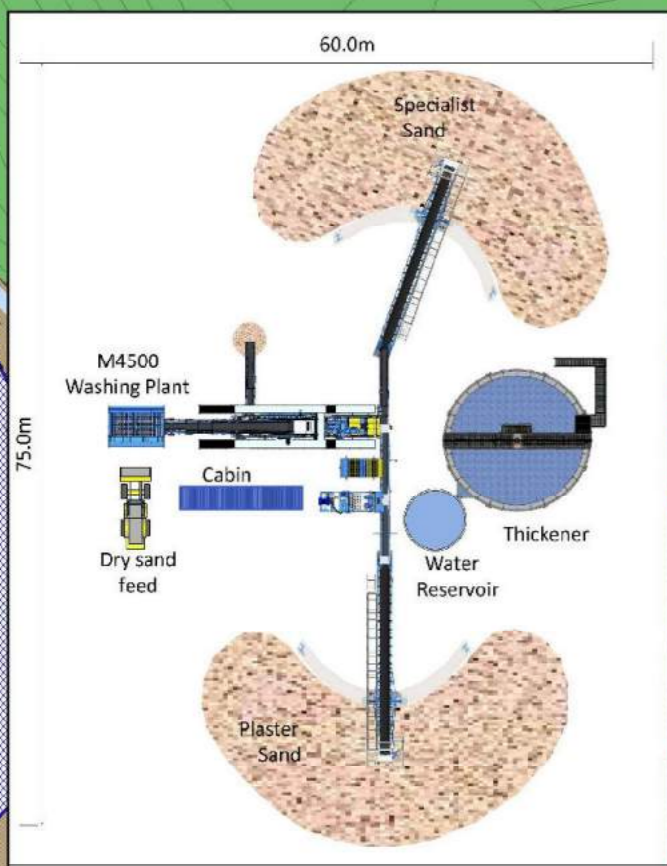

**WASH PLANT DIAGRAM**  
PROVIDED BY CDE GLOBAL

**DRYING PLANT DIAGRAM**  
PROVIDED BY FAURE CONSULTANTS

- Legend**
- Goosebay Canyon Farm
  - Goosebay cadastral info
  - Old diggings - Gravel pit
  - Ridges
  - Buffer zones
    - 100m power line buffer
  - Mining Infrastructure
    - Aggregate resource
    - Estimated Sand deposit
  - 2.5MVA Power supply
  - Cut off trench
  - Main Water supply line
  - Drying plant
  - Fuel storage
  - Main Office
  - Pollution Control Dam
  - Raw product stockpile
  - Security check
  - Road
  - Settling ponds
  - Trackless Mobile Machine parking
  - Wash plant
  - Weigh bridge office
  - Weigh bridge
  - Workshop

CLIENT: **PURE SOURCE MINE**

DRAWING TITLE:  
Site 2 - Processing plant (Draft)  
DESCRIPTION:  
Conceptual Layout of the processing plant



DATE: 2018-09-19    SCALE A3: 1:2 000



DRAWING NO: 2 of 4    DRAWING VERSION: 1

DRAWING PREPARED BY:  
MR. MADER VAN DEN BERG  
ML(PROF) IN LANDSCAPE  
ARCHITECTURE

CONTACT DETAILS:  
P.O.BOX 14956  
ZUURFONTEIN  
1912


TEL: +0776 169 1435  
FAX: 086 520 4677  
EMAIL: mader@skets.co.za

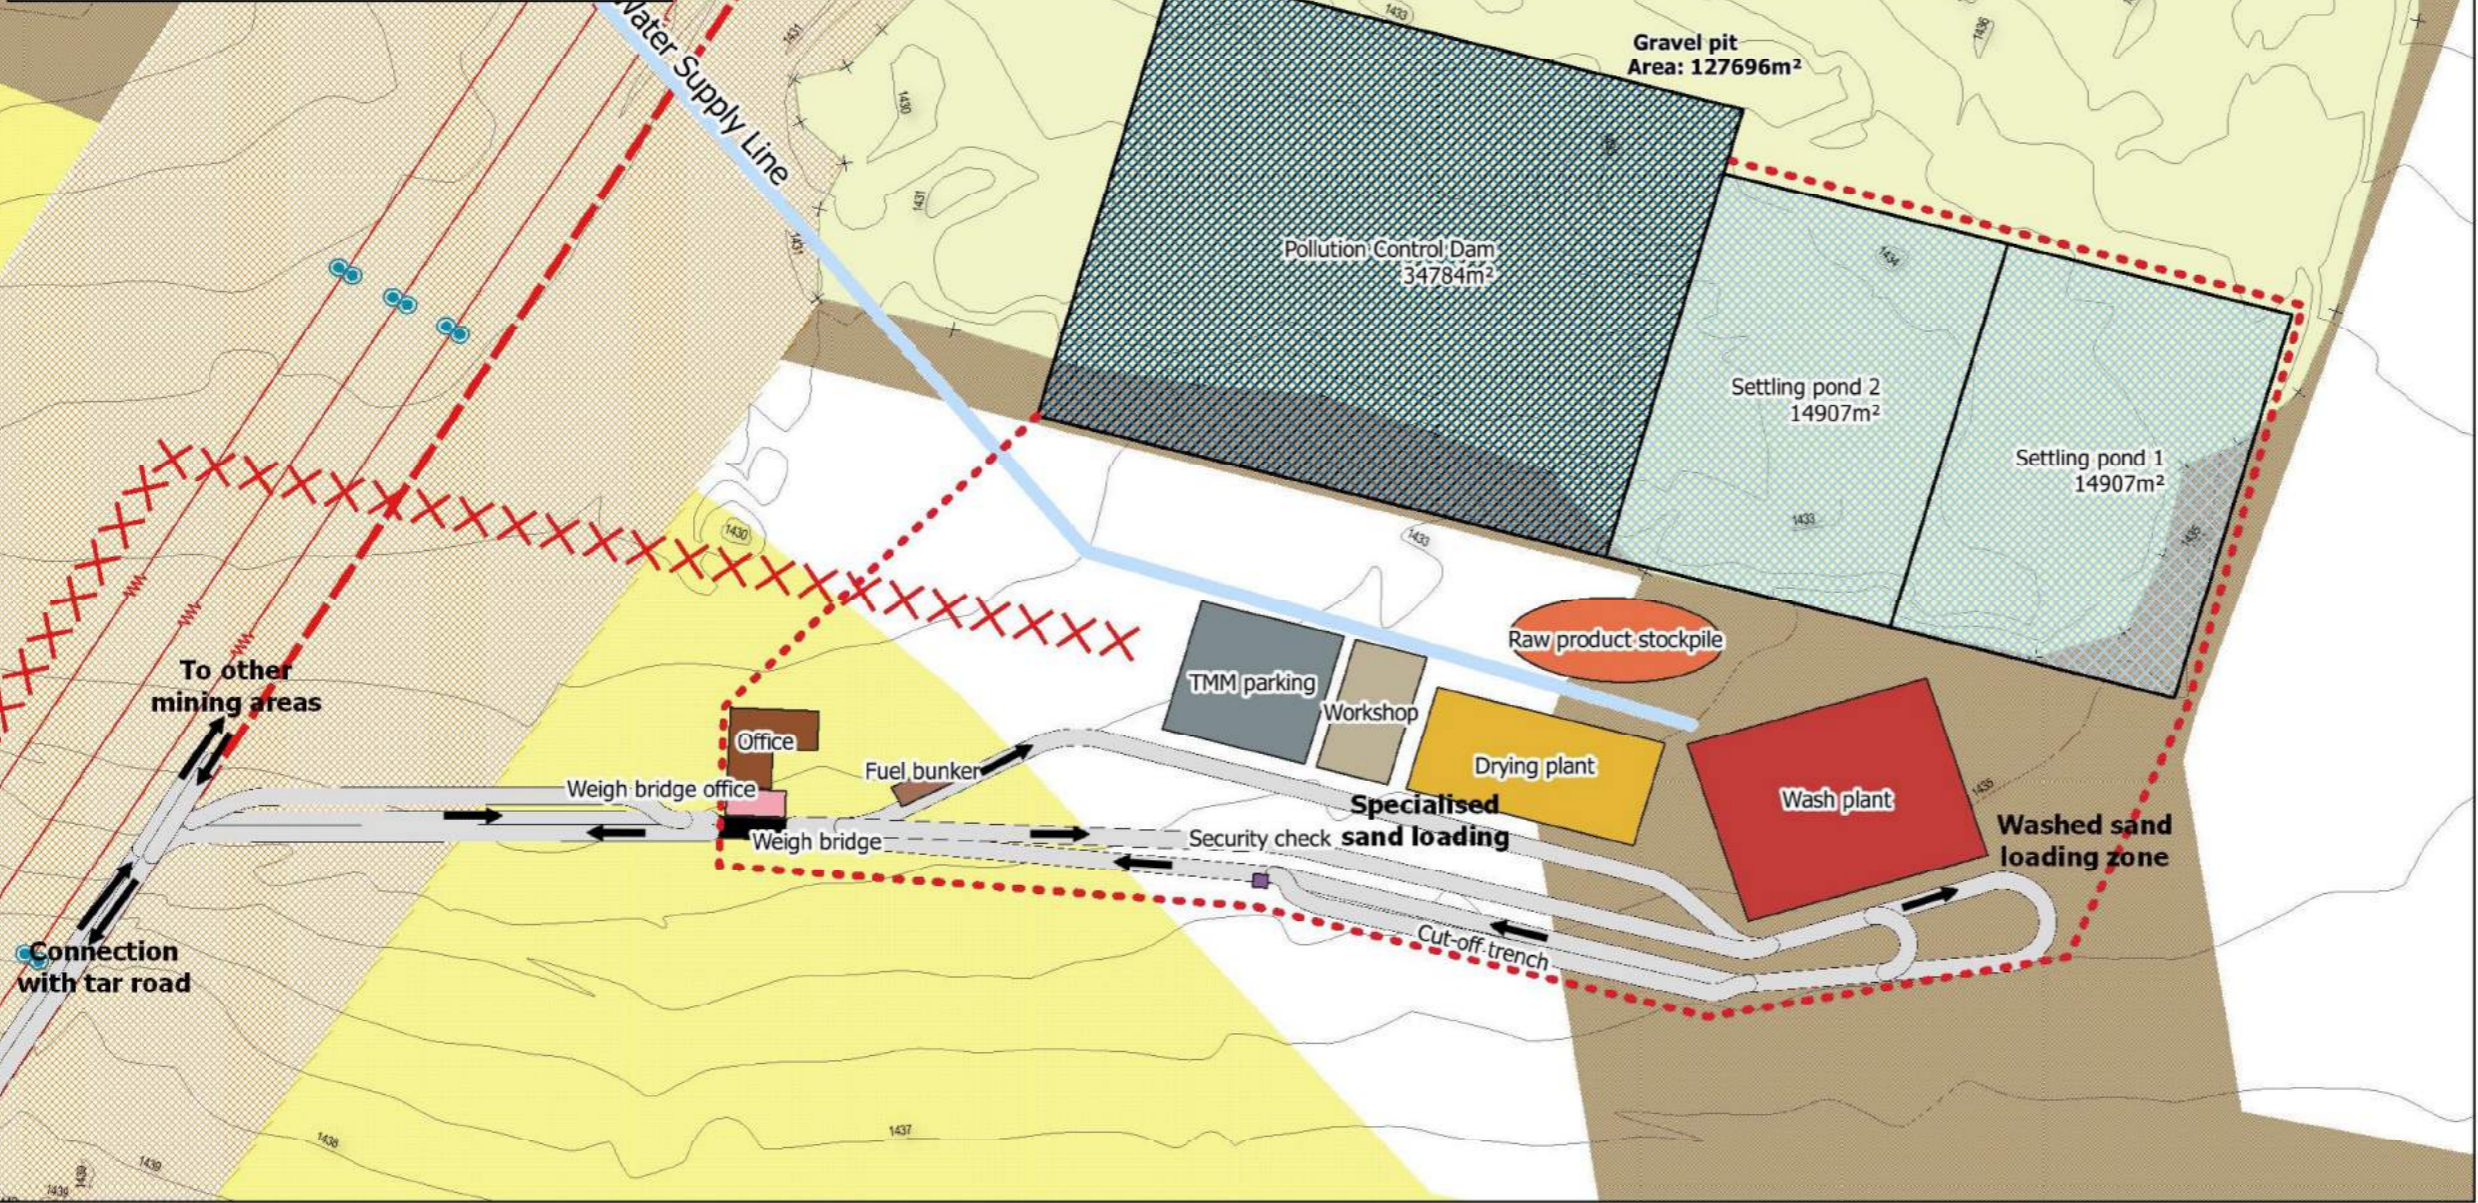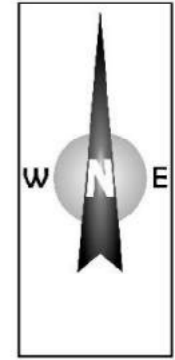

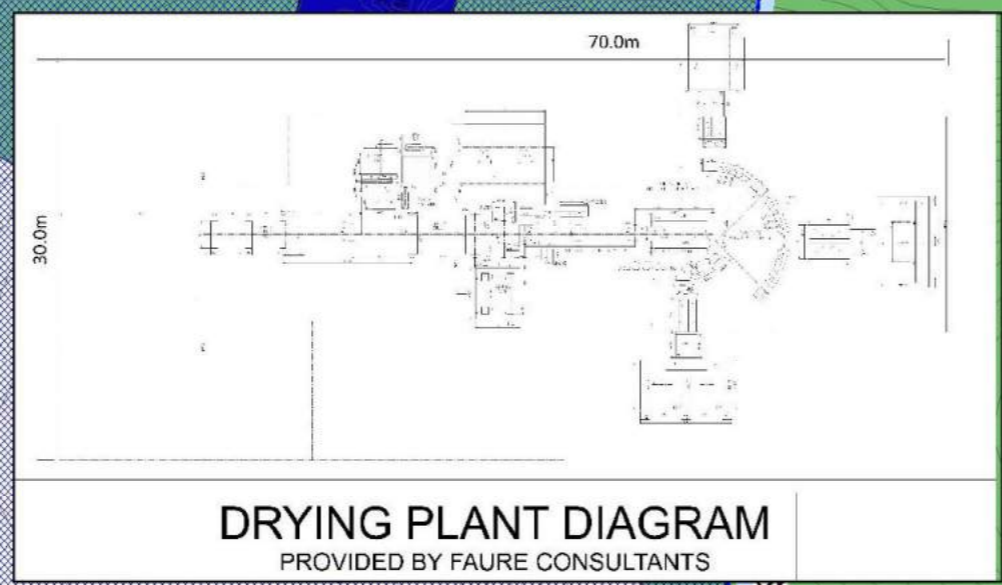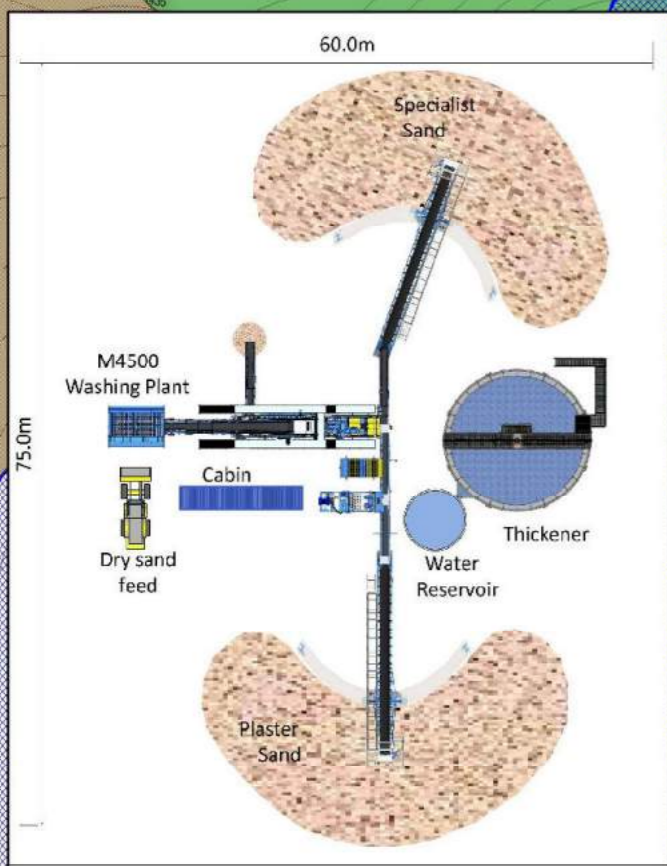

**WASH PLANT DIAGRAM**  
PROVIDED BY CDE GLOBAL

**DRYING PLANT DIAGRAM**  
PROVIDED BY FAURE CONSULTANTS

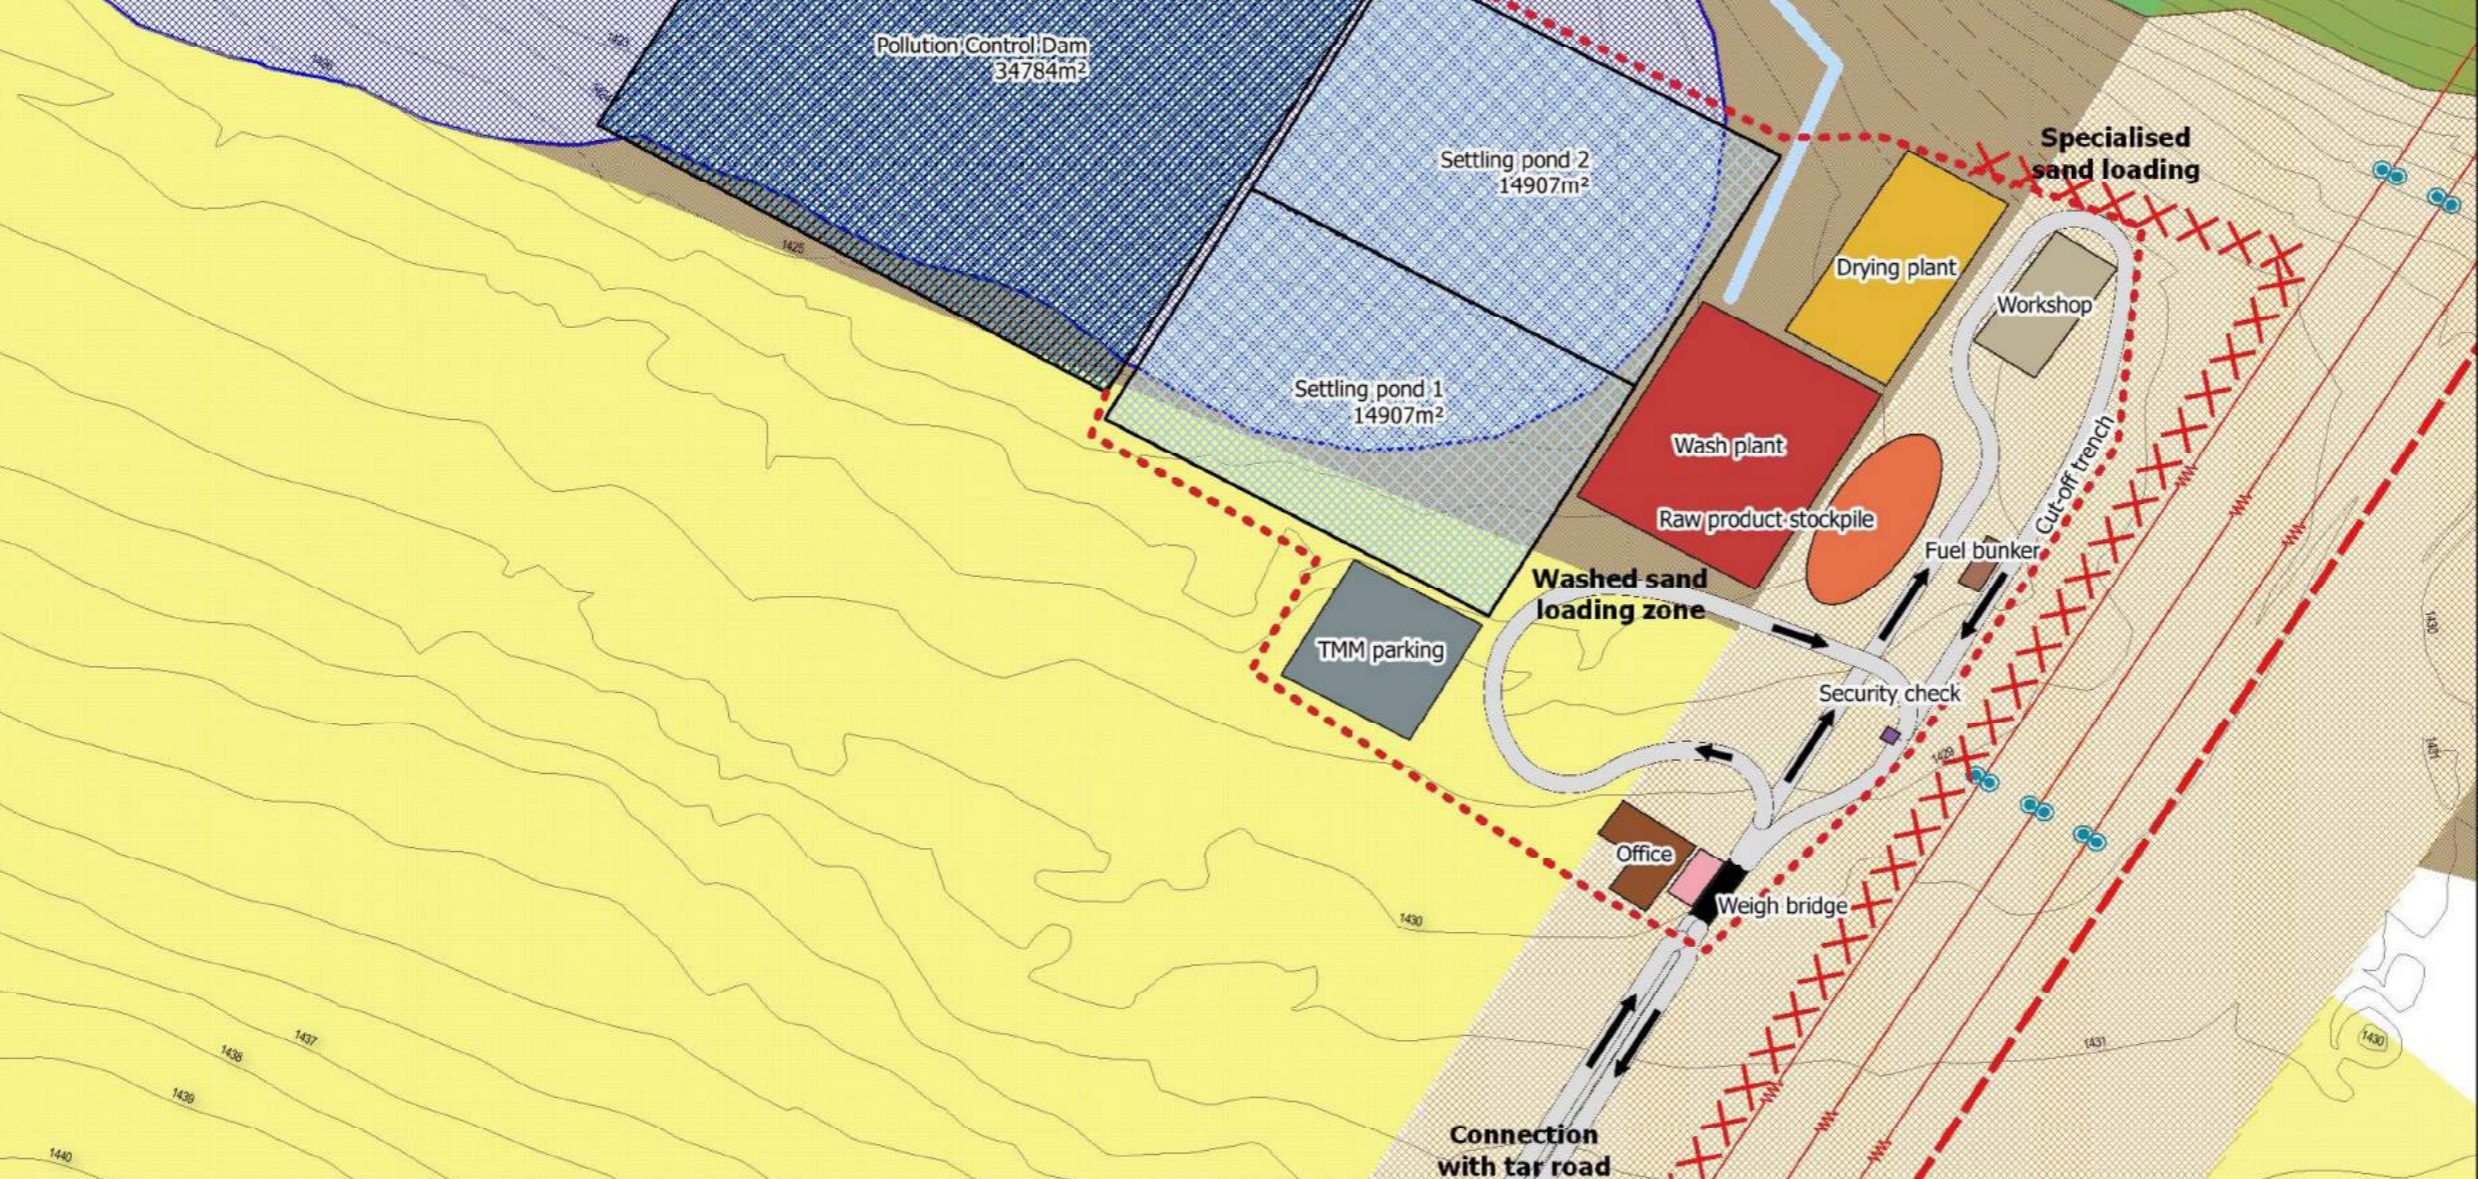

- Legend**
- Goosebay Canyon Farm
  - Goosebay cadastral info
  - Ridges
  - Buffer zones
    - 102m Wetland buffer (pre-mitigation)
    - Drainage lines
  - Mining Infrastructure
    - Cut off trench
    - 2.5MVA Power supply
    - Main Water Supply Line
    - Drying plant
    - Fuel storage
    - Main Office
    - Pollution Control Dam
    - Raw product stockpile
    - Road
    - Security check
    - Settling ponds
    - Tracless Mobile Machine Parking
    - Wash plant
    - Weigh bridge office
    - Weigh bridge
    - Workshop
    - Estimated sand deposit

CLIENT: **PURE SOURCE MINE**

DRAWING TITLE:  
Site 3 - Processing plant (Draft)  
DESCRIPTION:  
Conceptual Layout of the processing plant

DATE: 2018-09-19    SCALE A3: 1:2 000

DRAWING NO: 3 of 4    DRAWING VERSION: 1

DRAWING PREPARED BY:  
MR. MADER VAN DEN BERG  
ML(PROF) IN LANDSCAPE  
ARCHITECTURE

CONTACT DETAILS:  
P.O. BOX 14956  
ZUURFONTEIN  
1912

TEL: +0776 169 1435  
FAX: 086 520 4677  
EMAIL: mader@skets.co.za

