



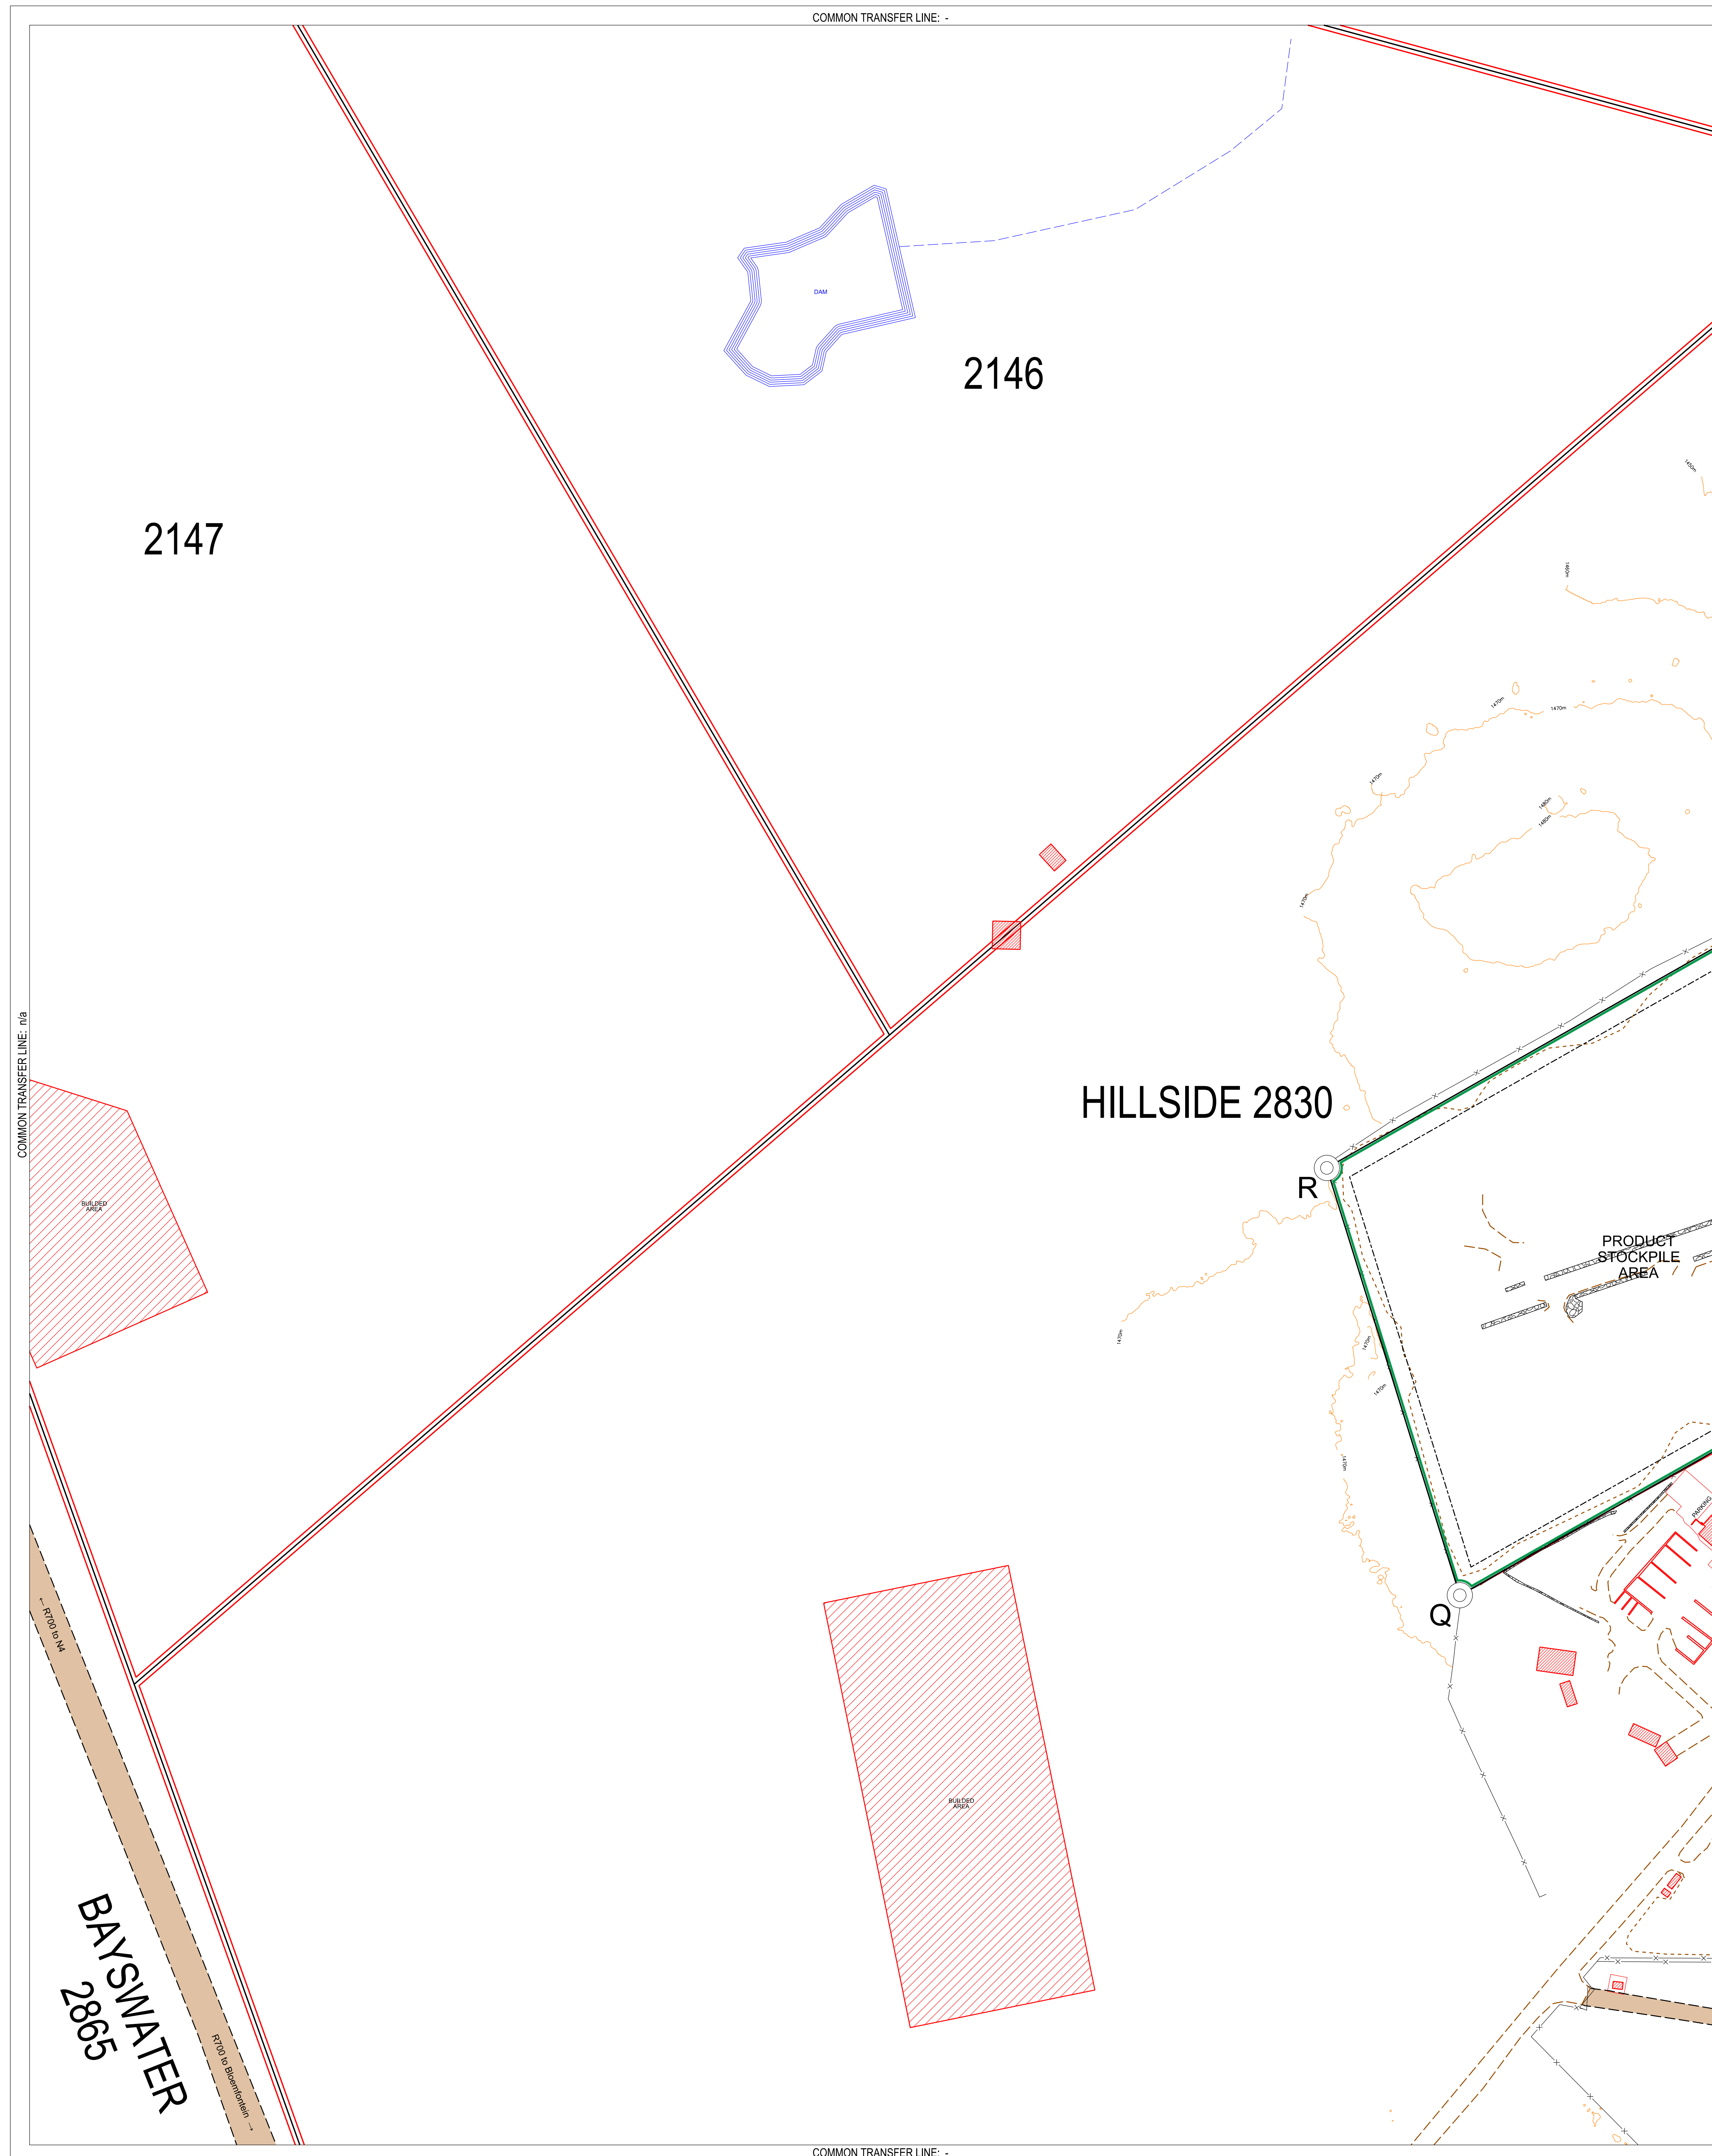

RAUMIX
- PETRA DOLERITE QUARRY -
GENERAL SURFACE PLAN - Plan No_2SDIG

GME 14/18/2/1585
Mineral Mined: Dolerite

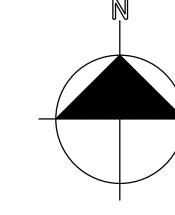

SCALE 1 : 1 000

SURVEY SYSTEM: WGS 84, LO27° HARTBEE SHOEK
District: Bloemfontein
Farm: Hillside 2830


EXEMPTIONS AND PERMISSIONS

1. Ref no: G.M.E 14/18/2/1585 dd - 15/11/6712 md

LEGEND

	Mining Right Boundary		Wetland Areas
	Farm Boundary		Fence
	Bullings / Structures		Surface Contours
	Power line		Pit Mined Outline / Annual Faces
	Rivers / Water bodies		Restrictions
	Roads - Tar		
	Roads - Gravel / Haul		

INSET KEY PLAN - Scale 1 : 10 000

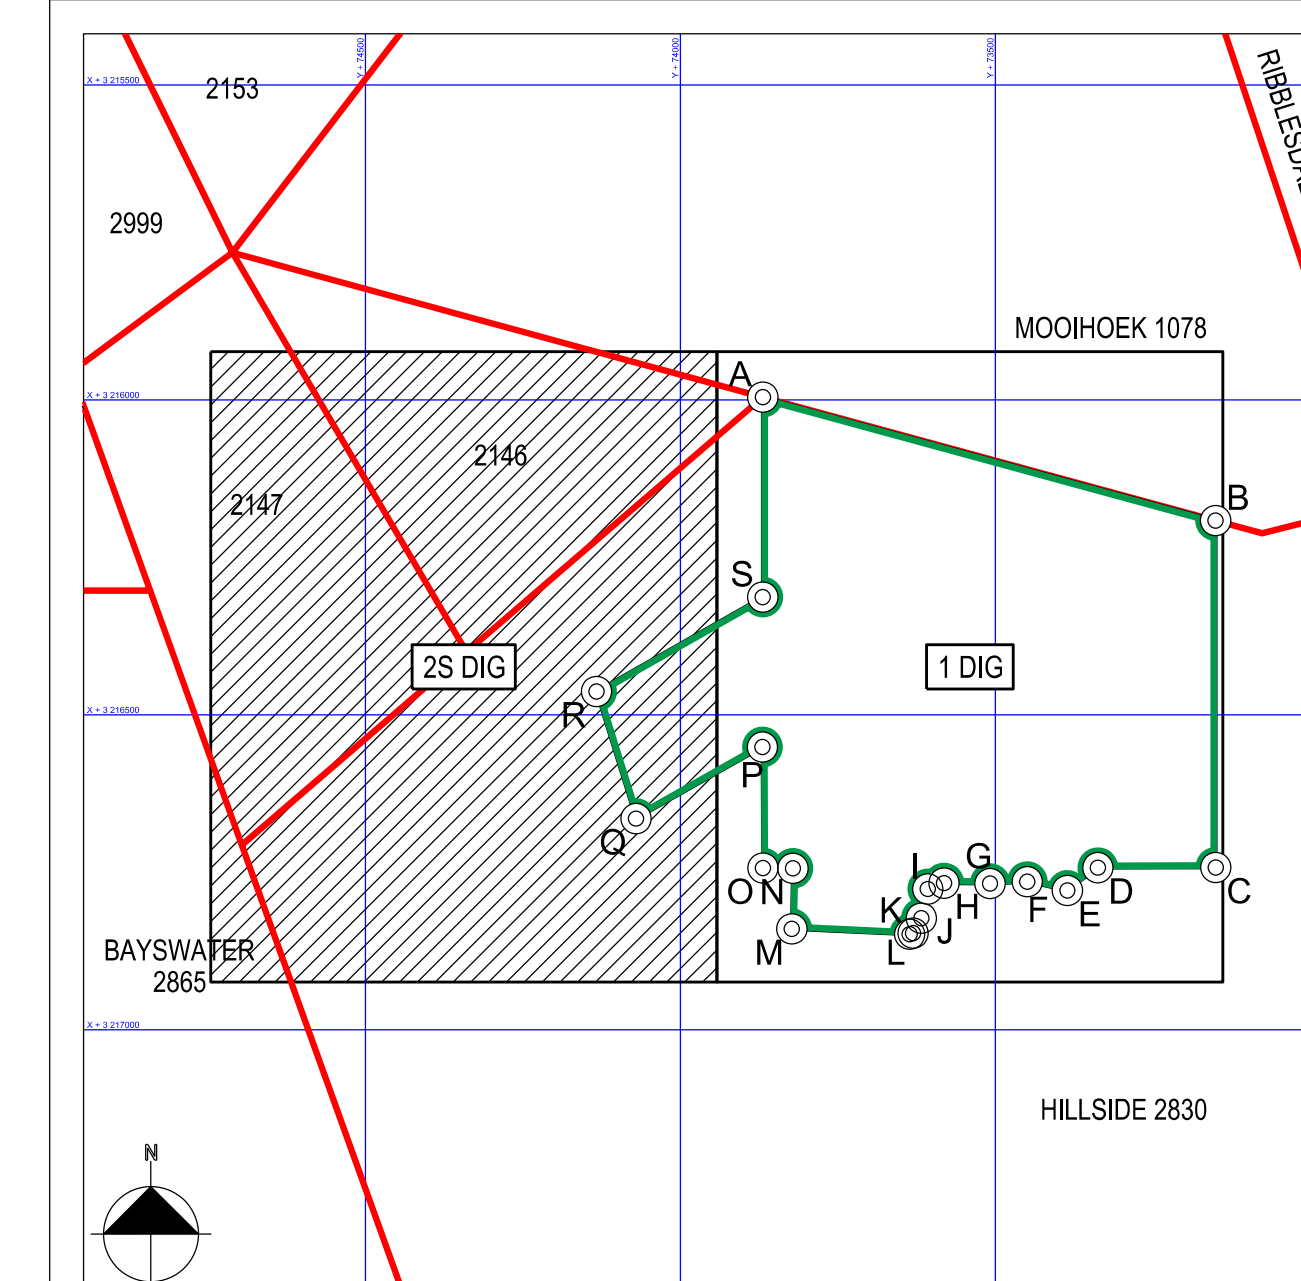

SIGNATURES

Date of Plan Update	Name of Competent Person	Signature	Date
2020.05.22	FJ van der Merwe		
2021.04.23	BD du Toit		
2022.03.11	BD du Toit		
2023.02.28	BD du Toit		
2024.04.11	BD du Toit		
2025.03.05	BD du Toit		

Cedar Point Trading 376 (Pty)LTD