
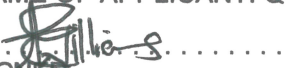
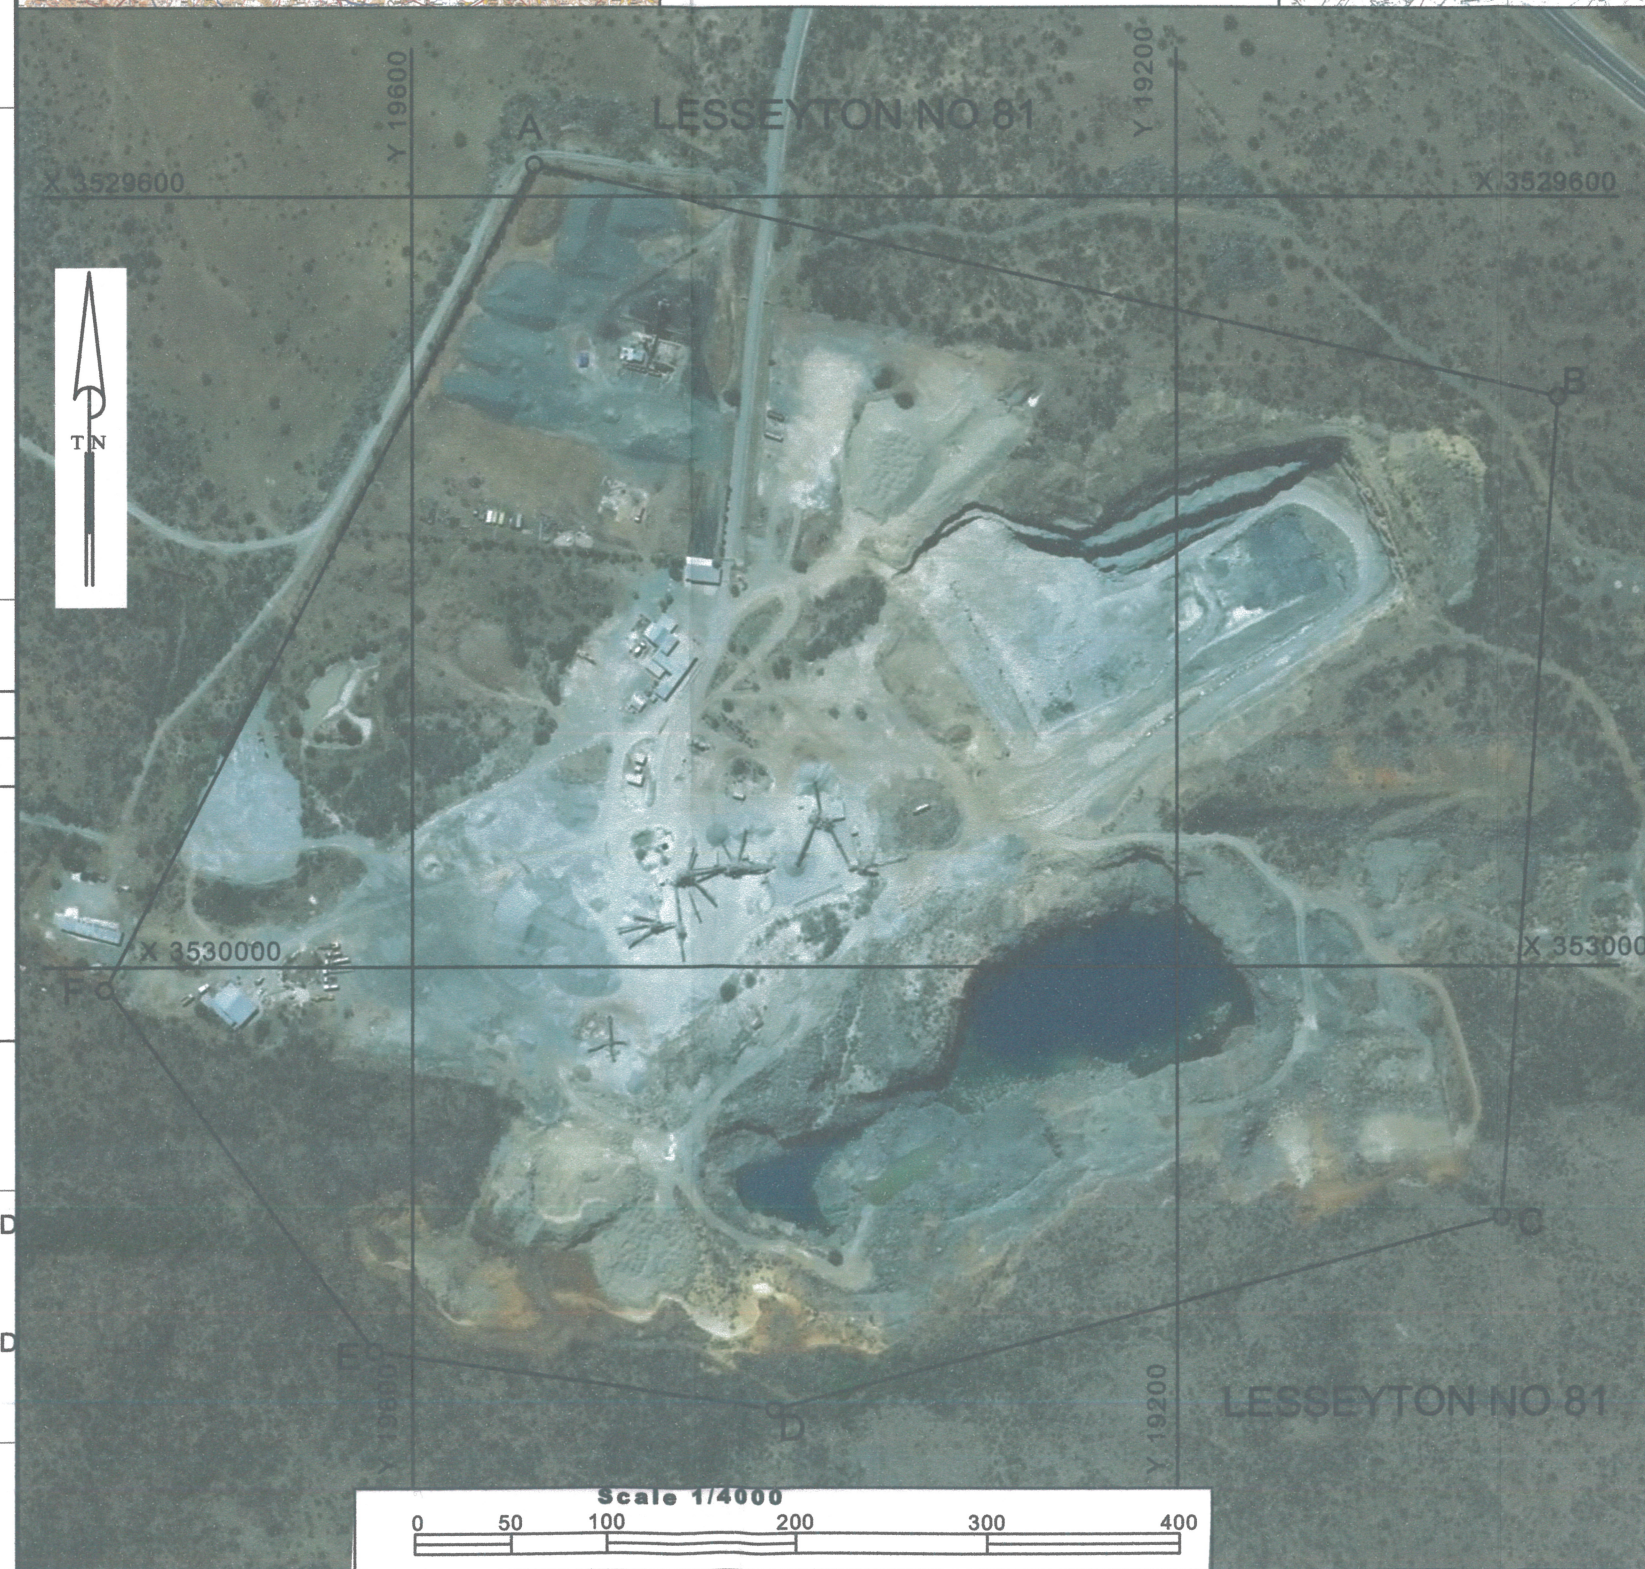


APPLICANT QUEENSTOWN QUARRY (PTY) LTD.		
COMPANY REGISTRATION No 1996/006053/07		
PLAN PREPARED IN ACCORDANCE WITH REGULATION 42 OF THE REGULATIONS PUBLISHED UNDER THE MINING TITLE REGISTRATION ACT {ACT 16 OF 1967}		
SKETCH PLAN FOR A MINING RIGHT OVER THE AREA LETTERED A B C D E F A IN EXTENT 36,2505 ha SITUATED ON A PORTION OF THE FARM LESSEYTON NO 81 MUNICIPALITY OF LUKHANJI ADMINISTRATIVE DISTRICT OF QUEENSTOWN PROVINCE OF THE EASTERN CAPE		
		
CO-ORDINATES : WG 27°		
NAME	Y	X
A	19 536,25	3 529 583,49
B	19 000,00	3 529 704,00
C	19 030,00	3 530 130,00
D	19 410,00	3 530 230,00
E	19 620,00	3 530 200,00
F	19 761,00	3 530 012,00
PLAN APPROVED:  REGIONAL MANAGER EASTERN CAPE DATE: 25/03/2015		
NAME OF APPLICANT: QUEENSTOWN QUARRIES (PTY) LTD  25/03/2015 SIGNED DATE		
NAME OF APPLICANT: QUEENSTOWN QUARRIES (PTY) LTD SIGNED		
SURVEYED BY: I.HANSEN REGISTRATION No: PLS 0247 SIGNED  14-05-2015 DATE		

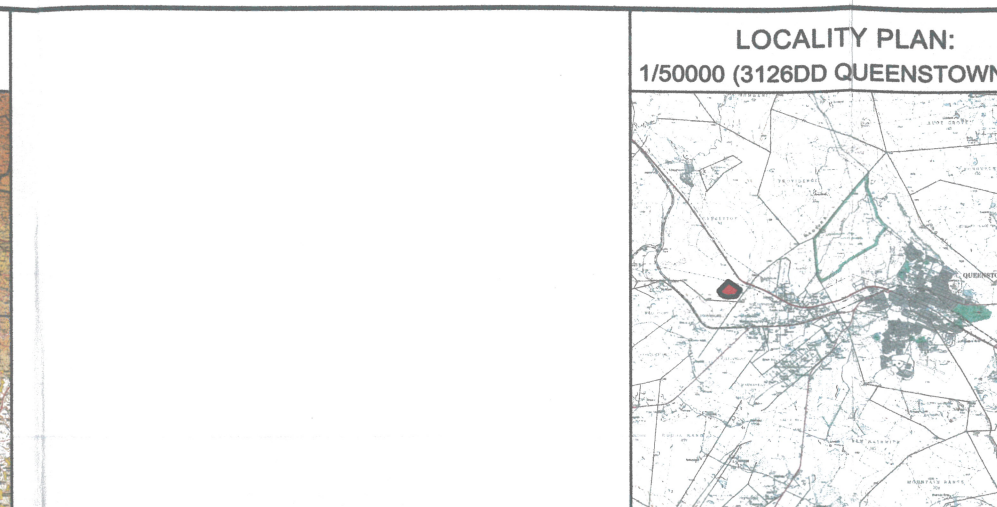

MPT NUMBER

DEPT OF MINERAL RESOURCES
PRIVATE RAG X6076
2015 -03- 2 5
PORT ELIZABETH, 6000.
DEPT OF MINERAL RESOURCES

JOB: Raumix Quarries\Queenstown

HANSEN LAND SURVEYOR,
Professional land Surveyor
P O Box 2085,
Komani
13 Batchelor Str, Tel 045-8382052
Queenstown Fax 045-8395617
5320 ivan@hansenls.co.za

